


Last edit on: Dec 05, 2009 by: DDH000439 Drawing name: F:\16000\16073 - OHWM Survey\16073.000\GIS-CADD\16073.000 OHWM Final Project Phase 3.dwg Layout name: 05 Plotted by: JMF01000 Plotted on: Jan 26, 2011 - 3:11pm

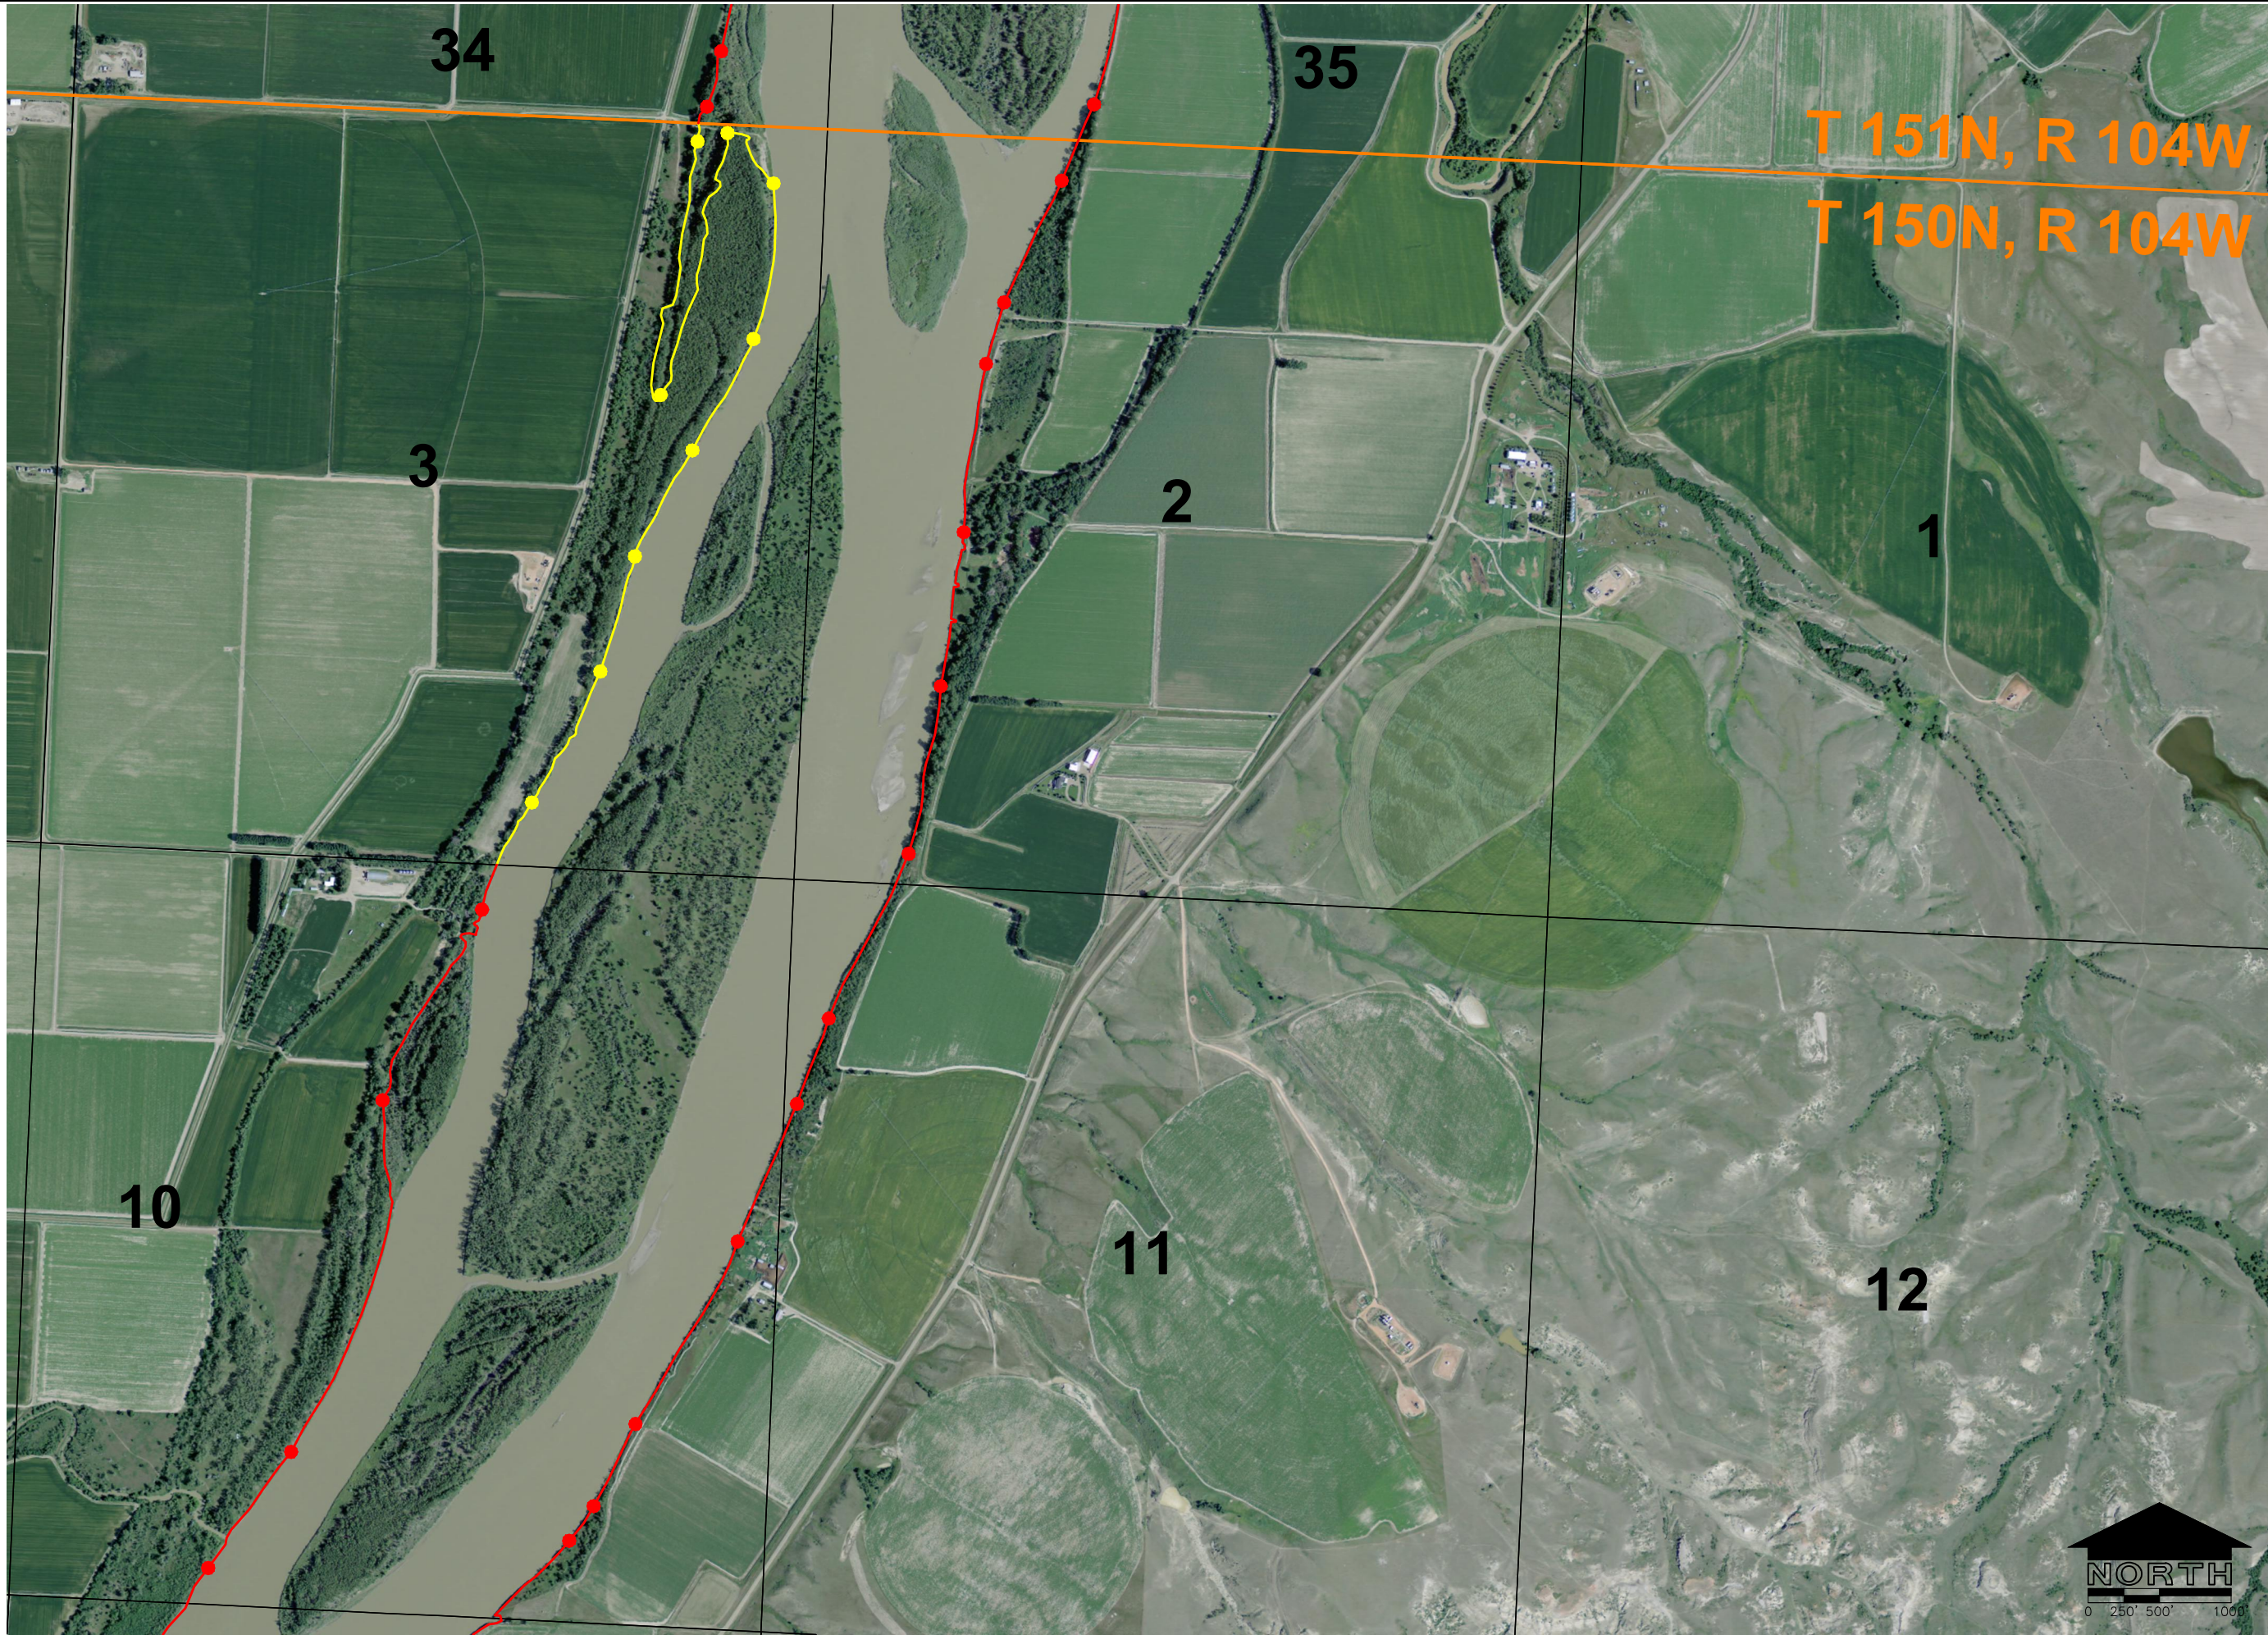

DESIGNED BY:	JMR
DRAWN BY:	JMR
APPROVED BY:	JDL
DESIGN PROJ:	16073.003
CONST PROJ:	
SCALE:	1" = 500'
DATE:	10/10
SHEET NUMBER:	5

OHWM  
YELLOWSTONE RIVER


**BARTLETT & WEST**

ND STATE LAND  
DEPARTMENT

T 151N, R 104W  
T 150N, R 104W

ALL RIGHTS RESERVED. ALL BARTLETT & WEST ENGINEERS PLANS, SPECIFICATIONS AND DRAWINGS ARE PROTECTED UNDER COPYRIGHT LAW, AND NO PART MAY BE COPIED, REPRODUCED, DISPLAYED PUBLICLY, USED TO CREATE DERIVATIVES, DISTRIBUTED, STORED IN A RETRIEVAL SYSTEM OR TRANSMITTED IN ANY FORM BY ANY MEANS WITHOUT PRIOR WRITTEN PERMISSION OF BARTLETT & WEST ENGINEERS.


Last edit: Dec 05, 2005 by: DDM00439 Drawing name: F:\16000\16073 - OHWM Survey\16073.000\GIS-CADD\16073.000 OHWM Final Project Phase 3.dwg Layout name: 12 Plotted by: JMR101000 Plotted on: Oct 20, 2016 - 3:02pm

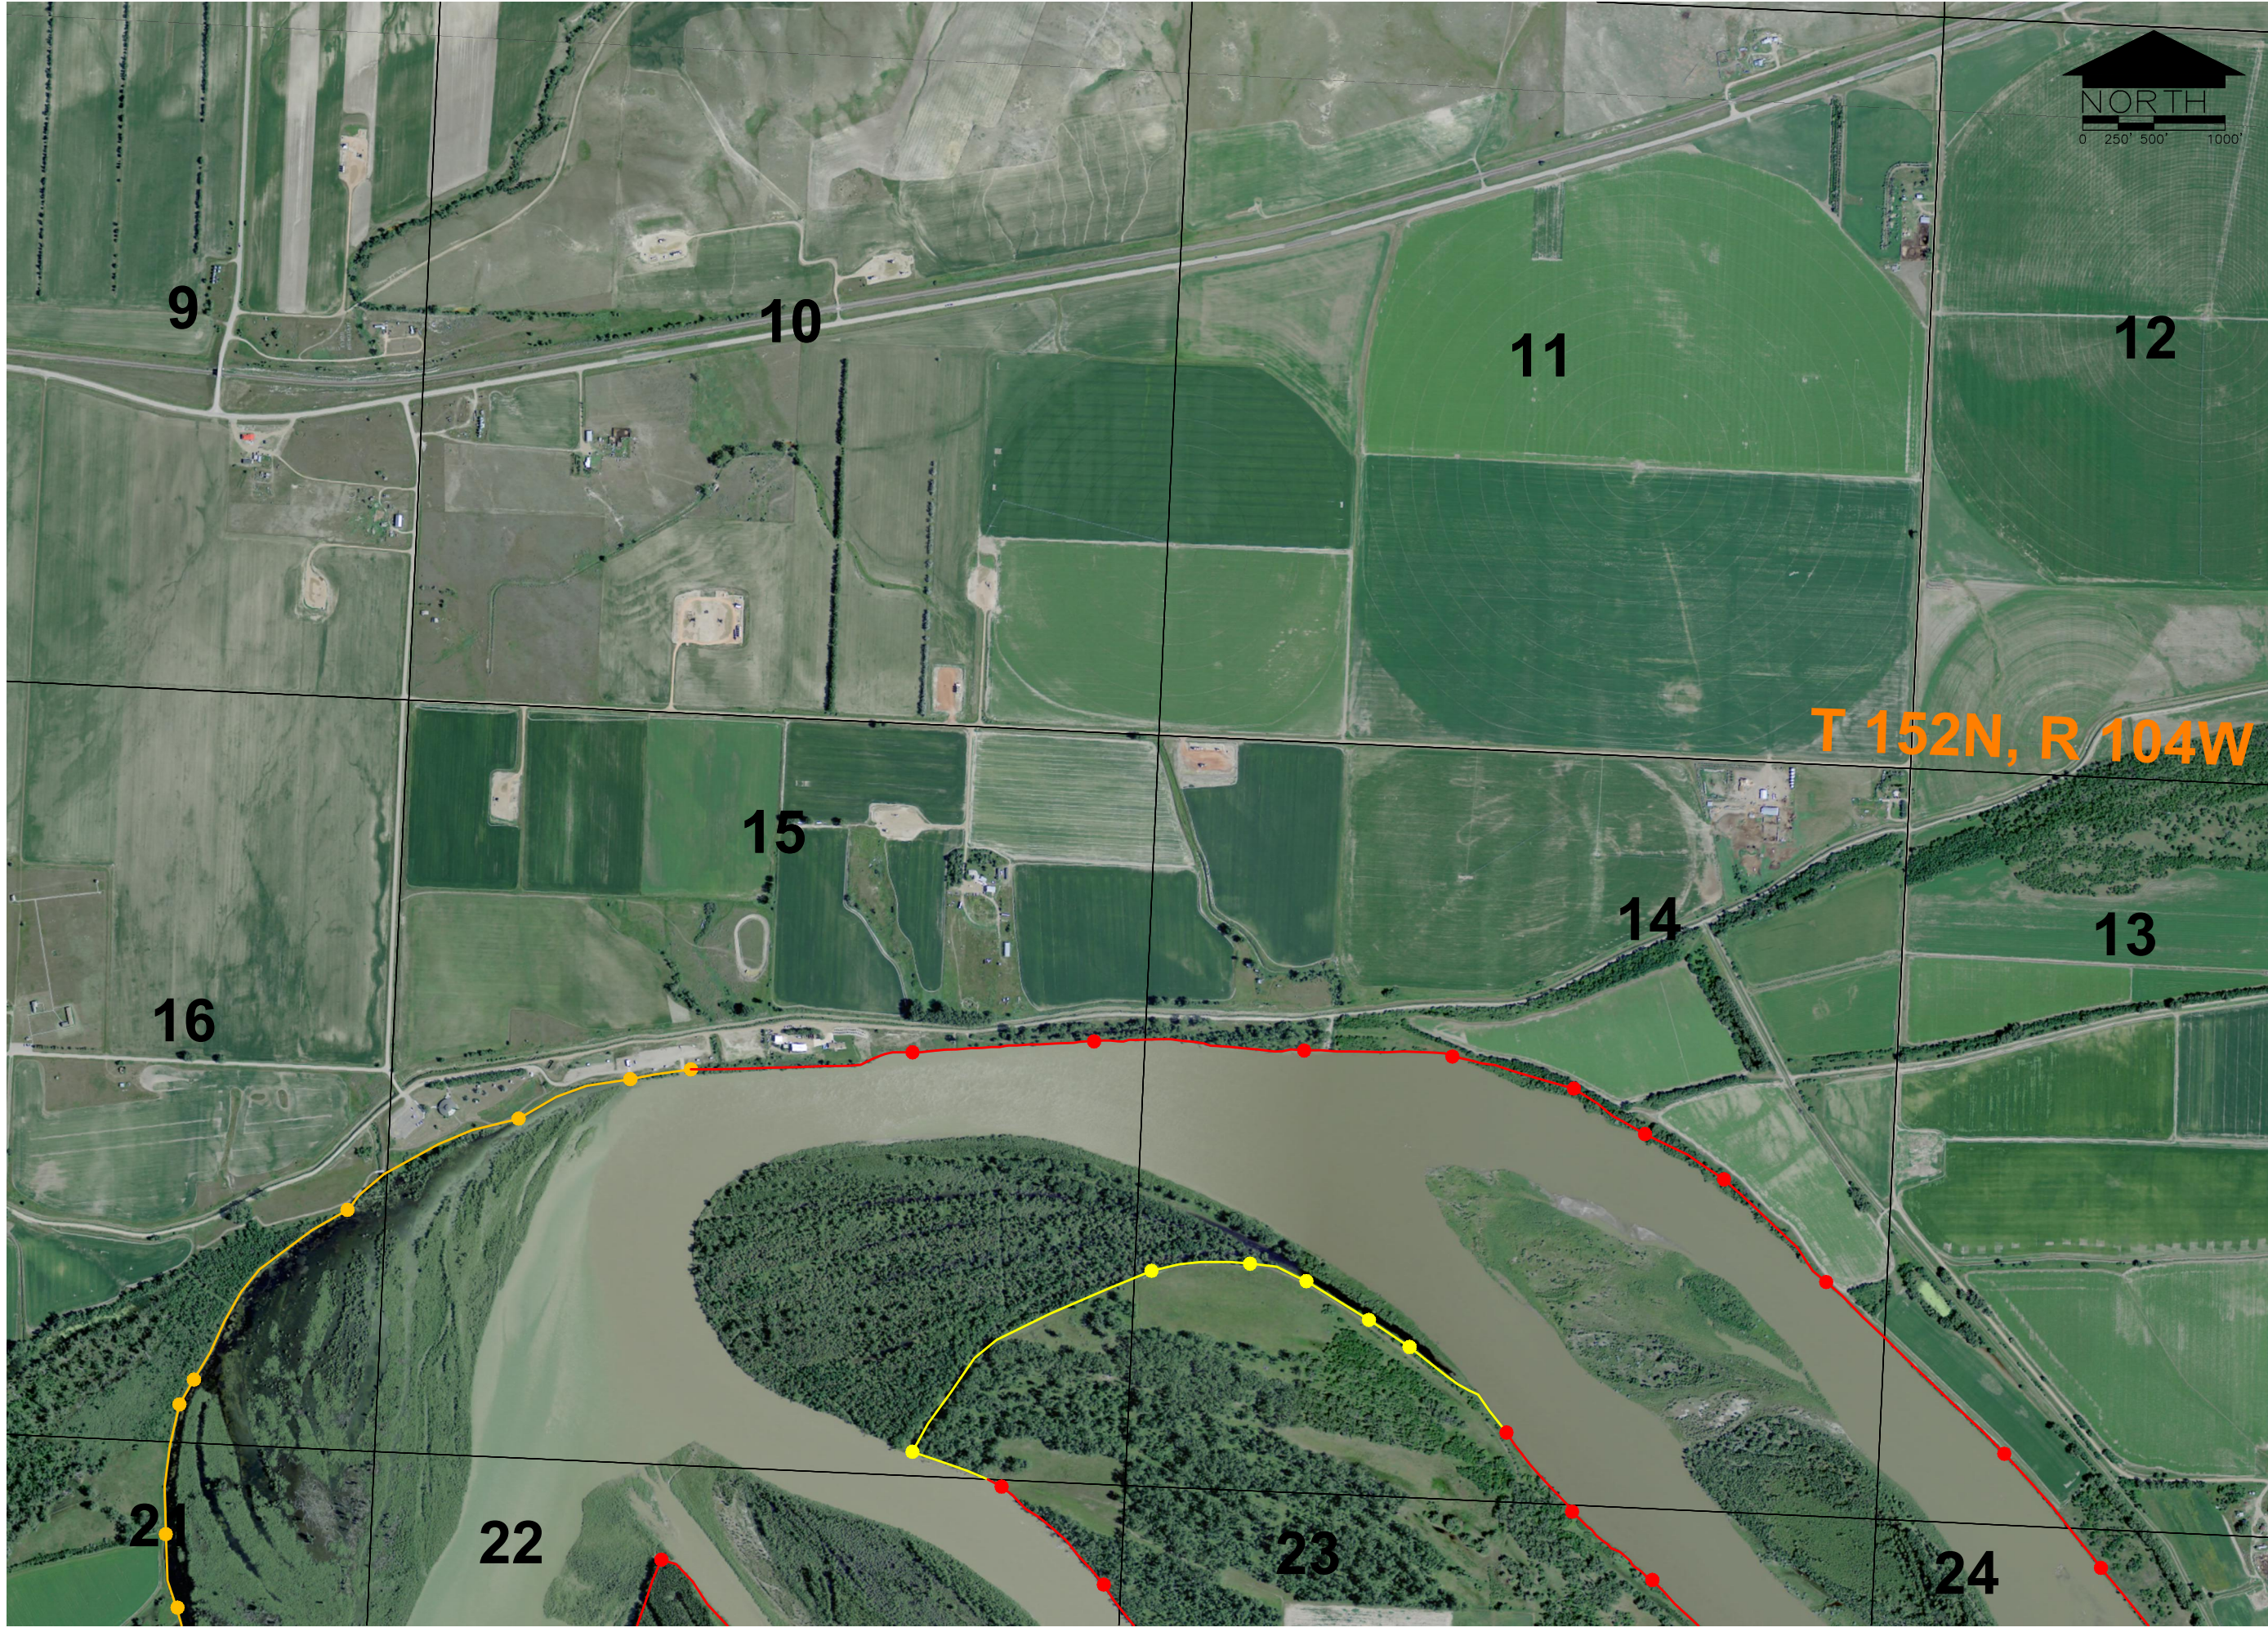

ND STATE LAND DEPARTMENT	
BARTLETT & WEST	
OHWM YELLOWSTONE-MISSOURI RIVER CONFLUENCE	
JMR	JMR
JMR	JDL
16073.003	
1" = 500'	
10/10	
12	26

ALL RIGHTS RESERVED. ALL BARTLETT & WEST ENGINEERS PLANS, SPECIFICATIONS AND DRAWINGS ARE PROTECTED UNDER COPYRIGHT LAW, AND NO PART MAY BE COPIED, REPRODUCED, DISTRIBUTED, STORED IN A RETRIEVAL SYSTEM OR TRANSMITTED IN ANY FORM BY ANY MEANS WITHOUT PRIOR WRITTEN PERMISSION OF BARTLETT & WEST ENGINEERS.


Last edit: Dec 05, 2009 by: DDM00439 Drawing name: F:\16000\16073 - OHWM Survey\16073.000\GIS-CADD\16073.000 OHWM Final Project Phase 3.dwg Layout name: 13 Plotted by: JMR101000 Plotted on: Oct 20, 2010 - 3:02pm

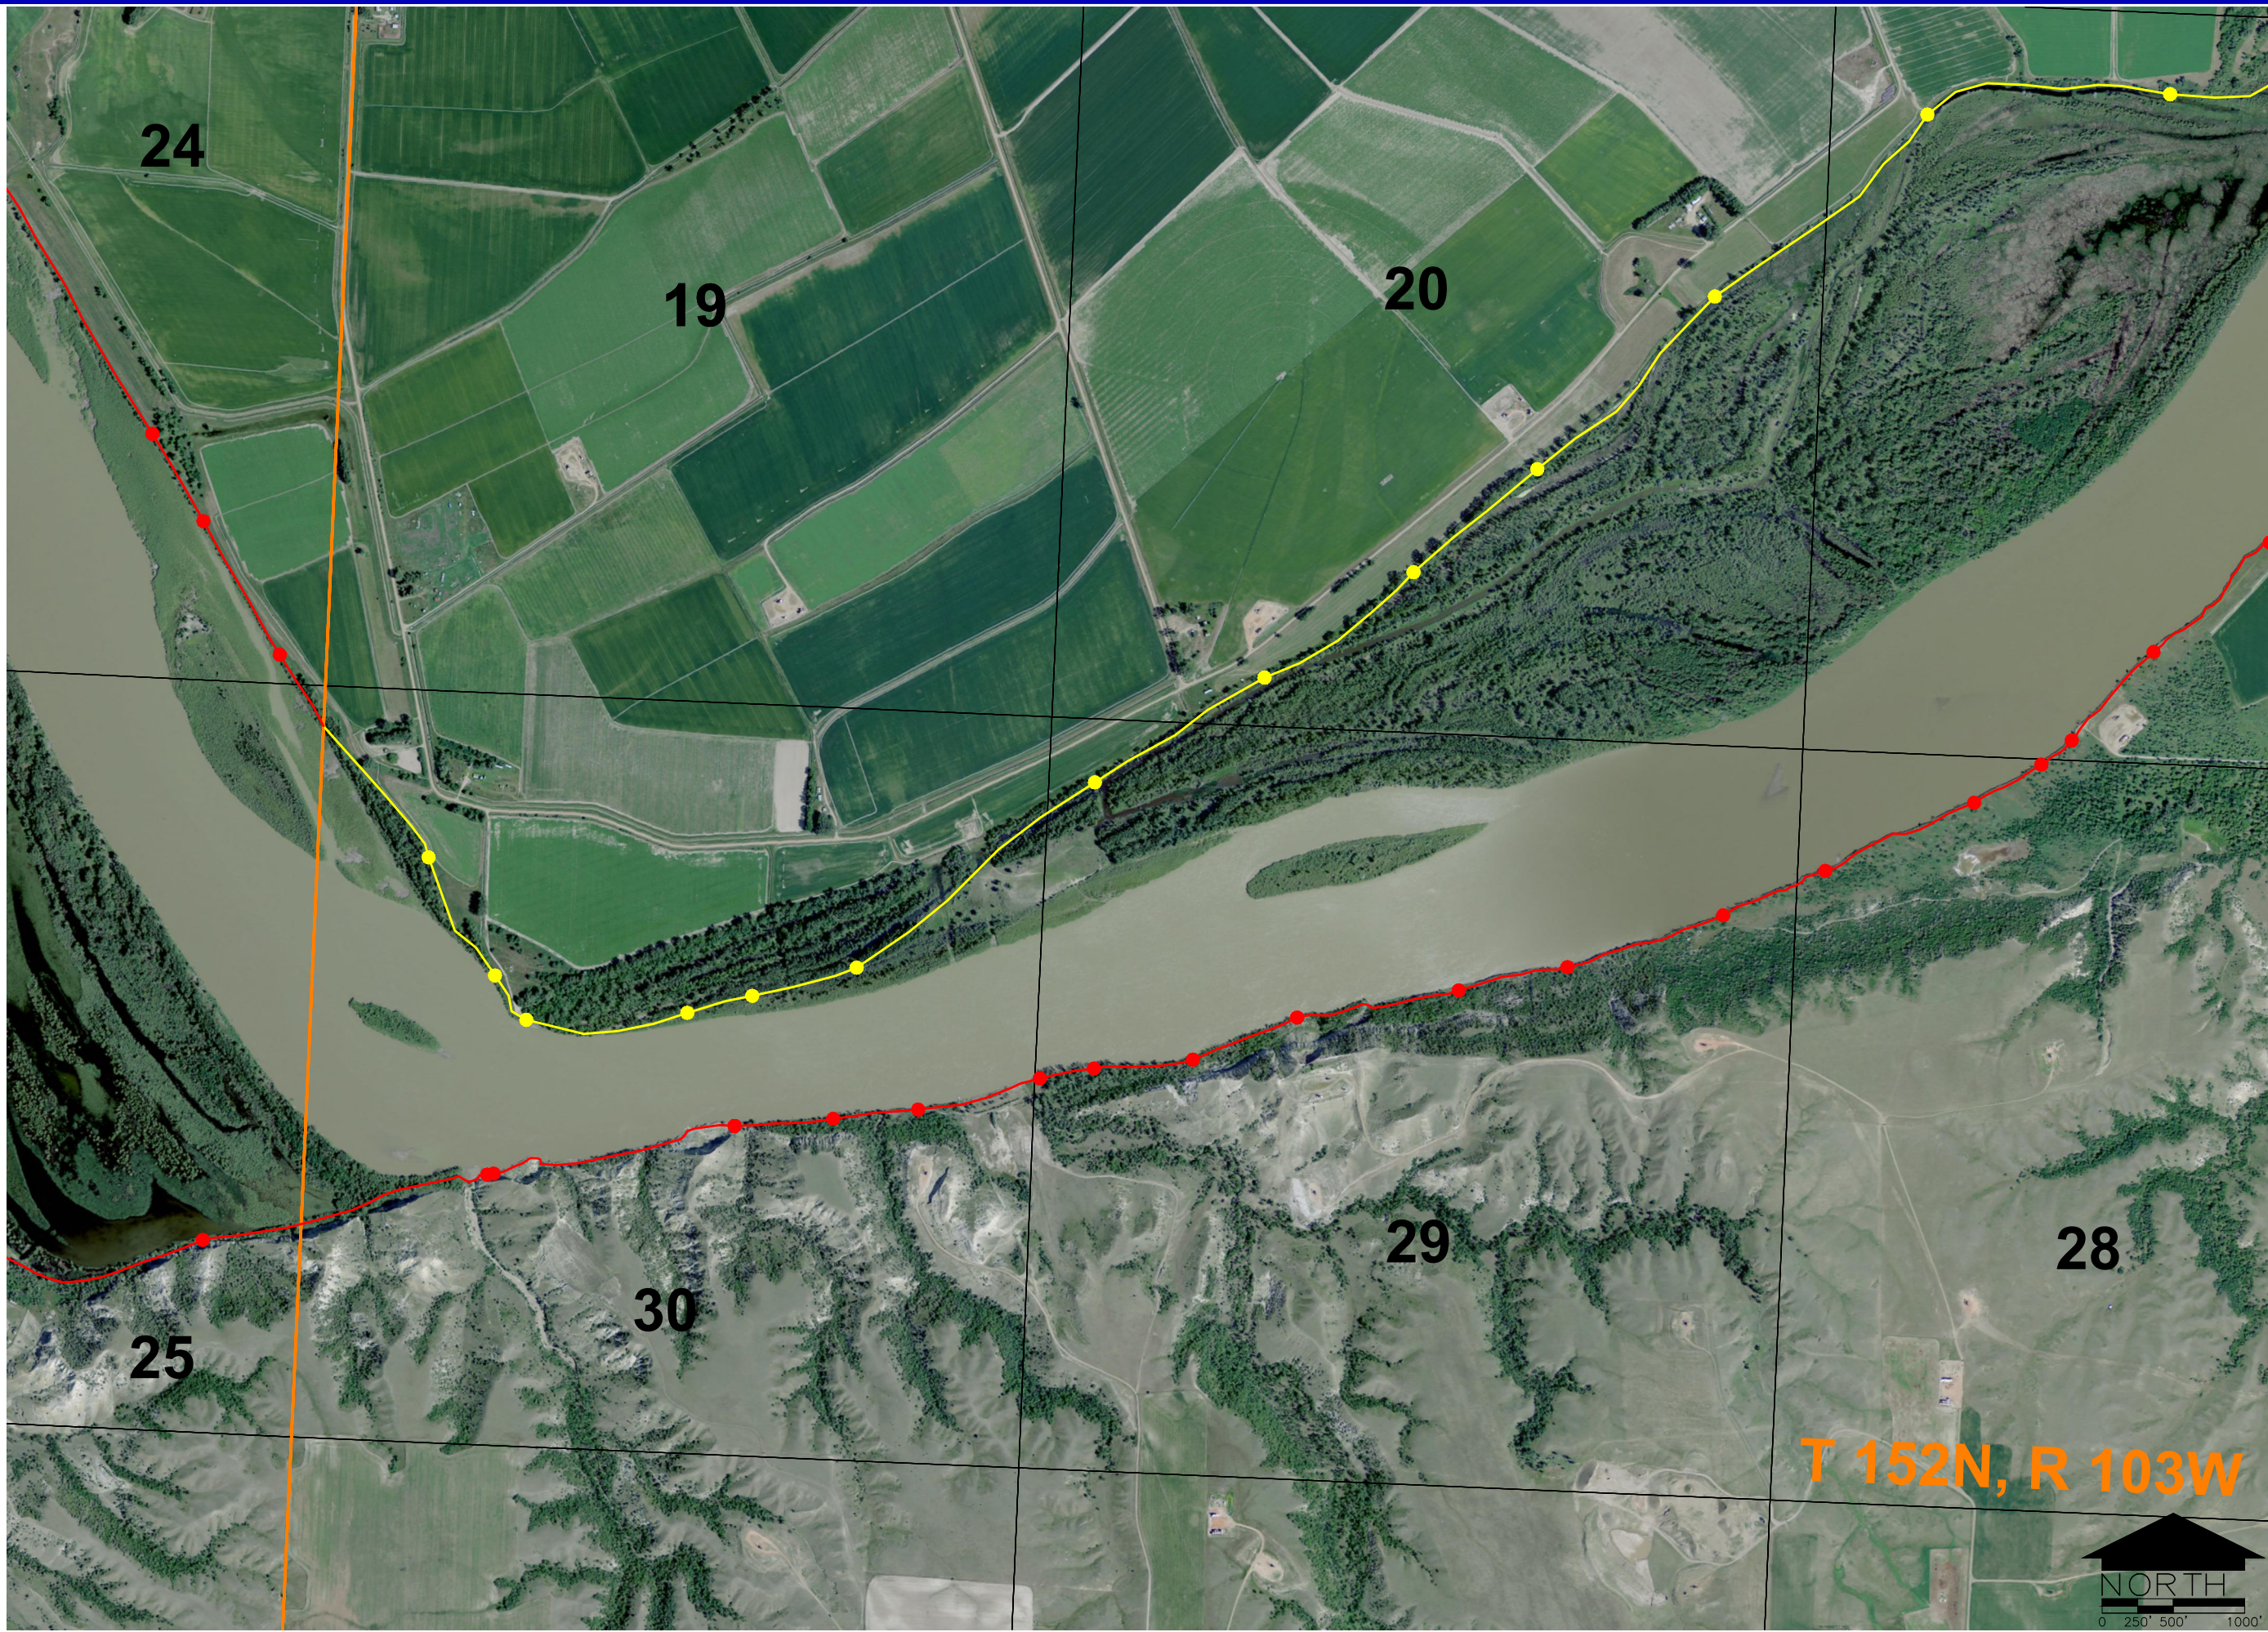

ND STATE LAND DEPARTMENT	
BARTLETT & WEST	
OHWM MISSOURI RIVER	
JMR	JMR
JDL	JDL
16073.003	16073.003
1" = 500'	1" = 500'
10/10	10/10
13	13
13	26

ALL RIGHTS RESERVED. ALL BARTLETT & WEST ENGINEERS PLANS, SPECIFICATIONS AND DRAWINGS ARE PROTECTED UNDER COPYRIGHT LAW, AND NO PART MAY BE COPIED, REPRODUCED, DISPLAYED PUBLICLY, USED TO CREATE DERIVATIVES, DISTRIBUTED, STORED IN A RETRIEVAL SYSTEM OR TRANSMITTED IN ANY FORM BY ANY MEANS WITHOUT PRIOR WRITTEN PERMISSION OF BARTLETT & WEST ENGINEERS.

Last edit: Dec 05, 2005 by: DDM00439 Drawing name: F:\16000\16073 - OHWM Survey\16073.000\GIS-CADD\16073.000 OHWM Final Project Phase 3.dwg Layout name: 14 Plotted by: JMR101000 Plotted on: Oct 20, 2010 - 3:03pm

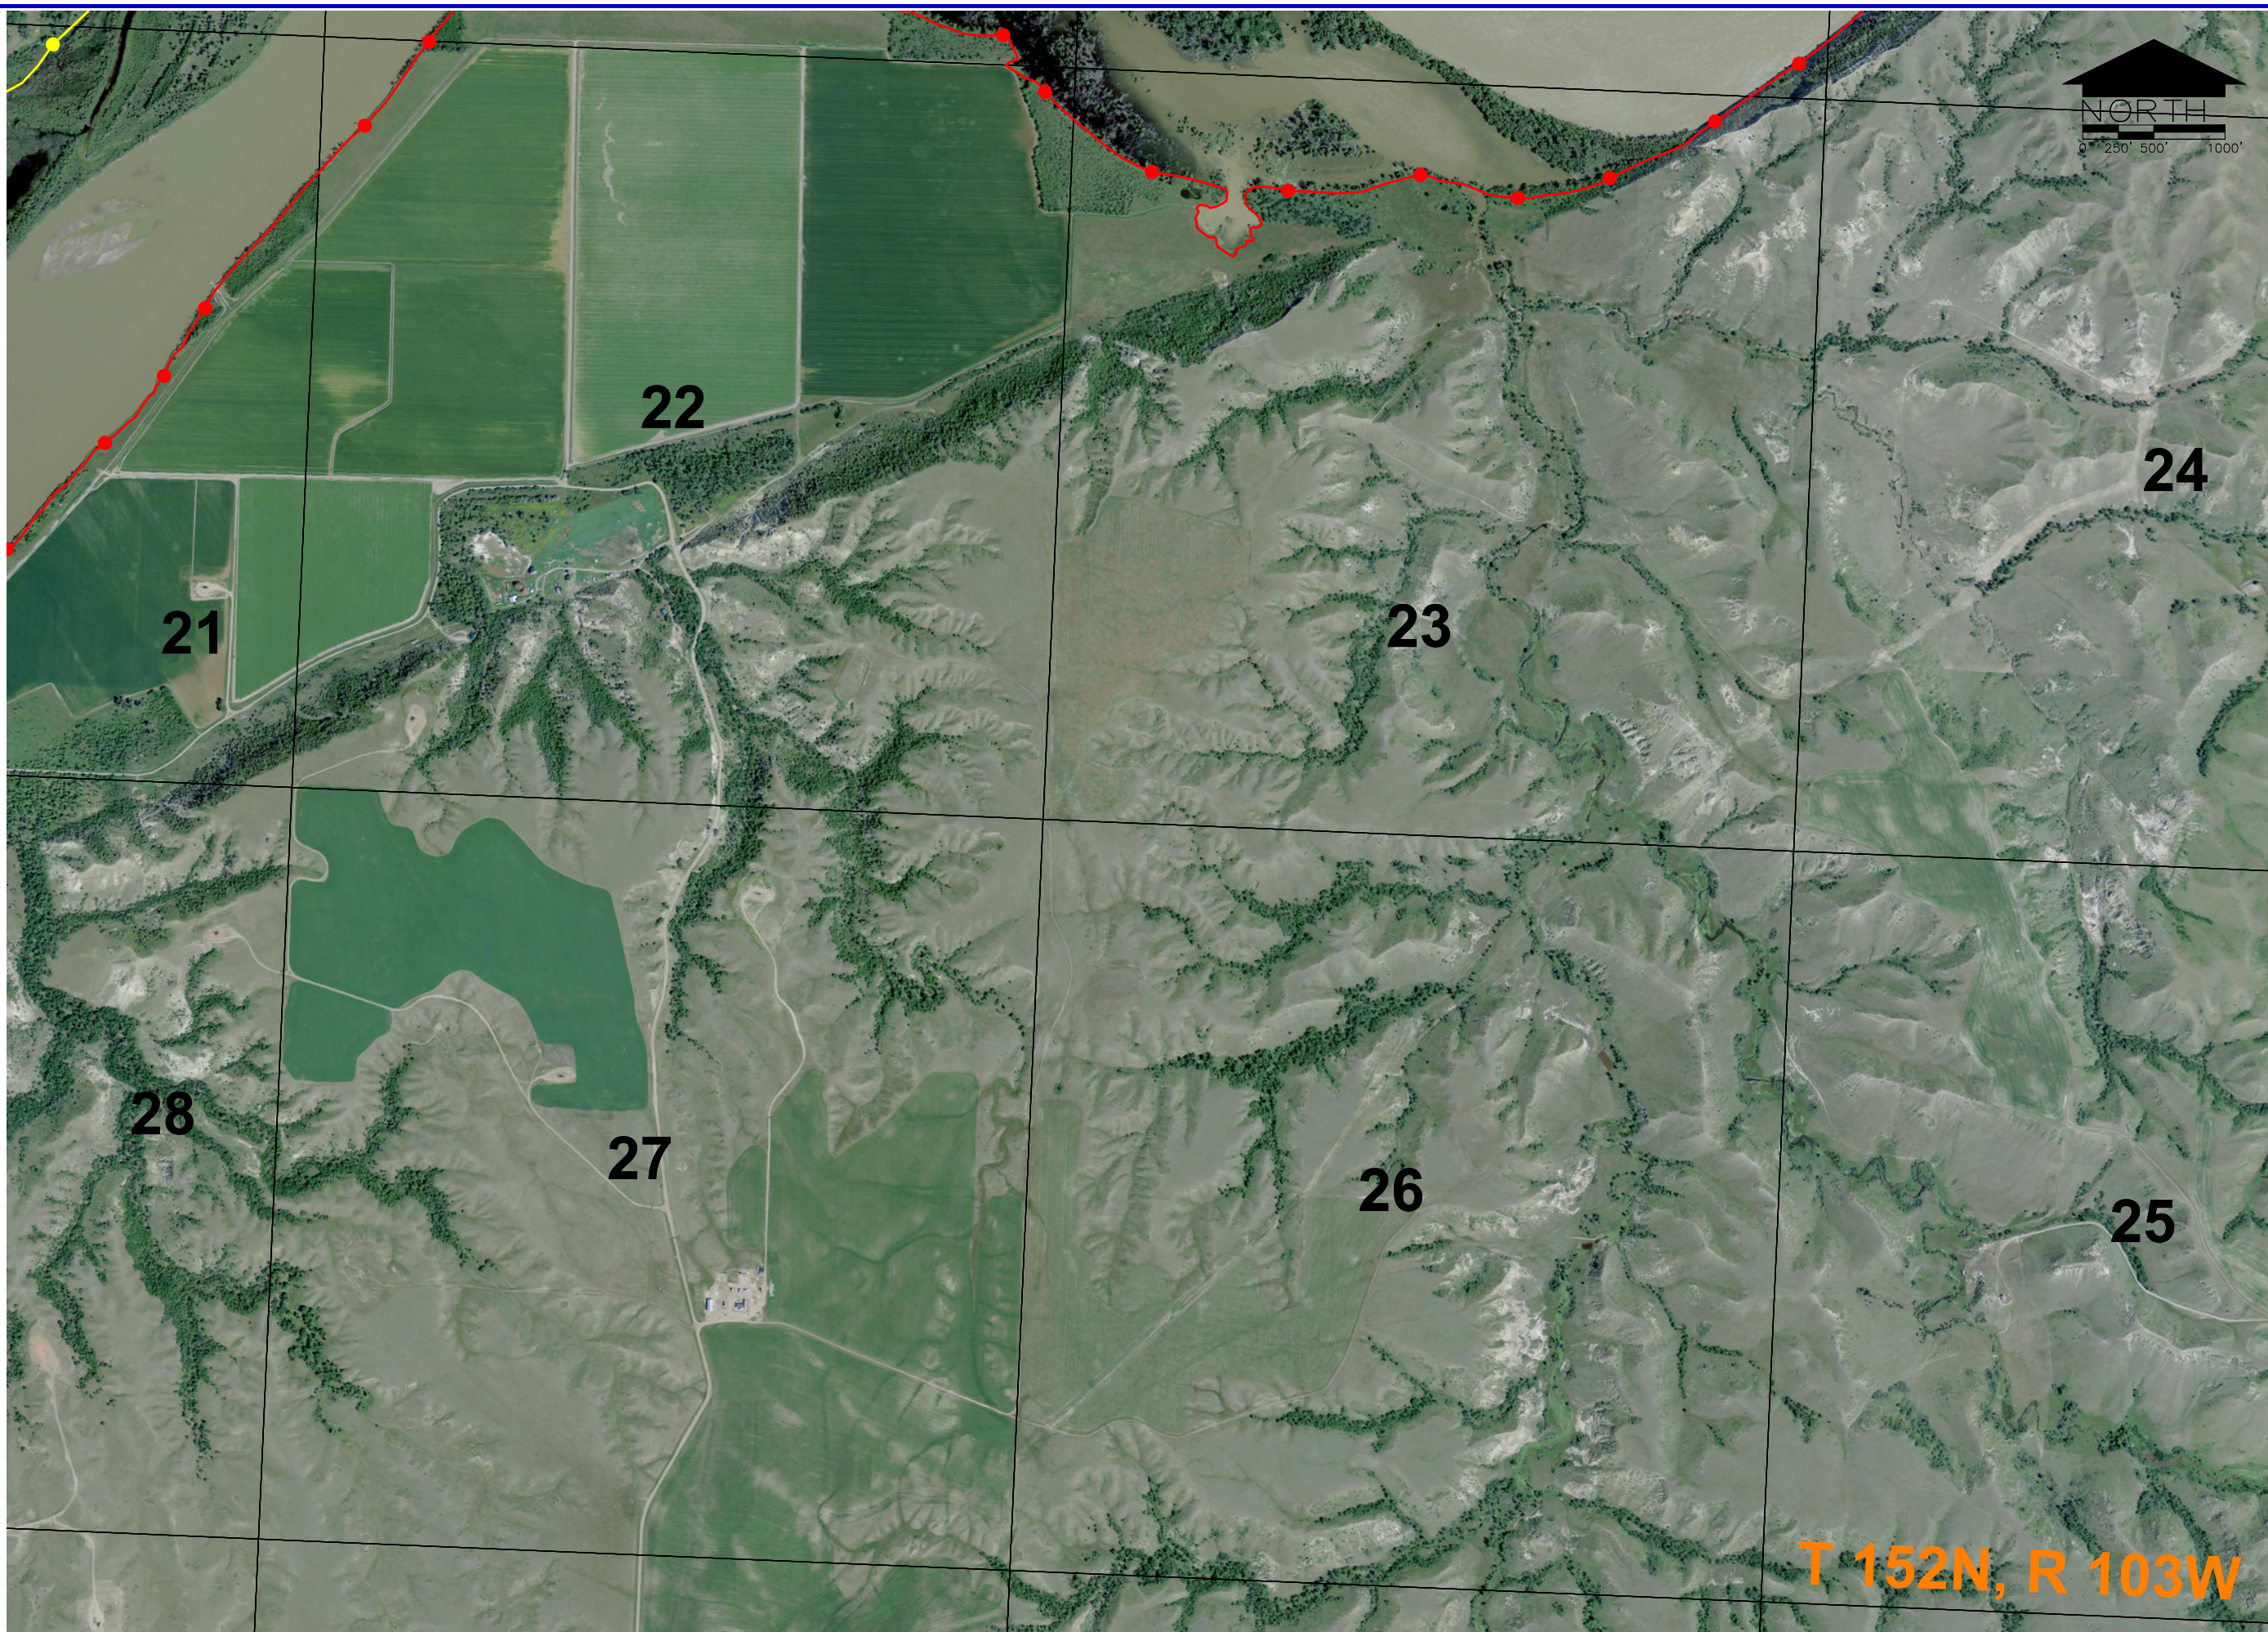


**T 152N, R 103W**

14	
OHWM MISSOURI RIVER	
BARTLETT & WEST	
ND STATE LAND DEPARTMENT	
16073.003	
1" = 500'	
10/10	
JMR	JMR
JDL	JDL
16073.003	
1" = 500'	
10/10	
14	26

ALL RIGHTS RESERVED. ALL BARTLETT & WEST ENGINEERS PLANS, SPECIFICATIONS AND DRAWINGS ARE PROTECTED UNDER COPYRIGHT LAW, AND NO PART MAY BE COPIED, REPRODUCED, DISPLAYED PUBLICLY, USED TO CREATE DERIVATIVES, DISTRIBUTED, STORED IN A RETRIEVAL SYSTEM OR TRANSMITTED IN ANY FORM BY ANY MEANS WITHOUT PRIOR WRITTEN PERMISSION OF BARTLETT & WEST ENGINEERS.

Last edit: Dec 05, 2005 by: DDM00439 Drawing name: F:\16000\16073 - OHWM Survey\16073.000\GIS-CADD\16073.000 OHWM Final Project Phase 3.dwg Layout name: 15 Plotted by: JMR101000 Plotted on: Oct 20, 2010 - 3:04pm

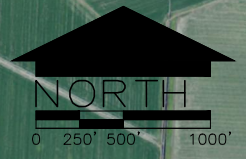

T 152N, R 103W



OHWM  
MISSOURI RIVER


JMR  
JMR  
JDL  
16073.003  
1" = 500'  
10/10

ALL RIGHTS RESERVED. ALL BARTLETT & WEST ENGINEERS PLANS, SPECIFICATIONS AND DRAWINGS ARE PROTECTED UNDER COPYRIGHT LAW, AND NO PART MAY BE COPIED, REPRODUCED, DISPLAYED PUBLICLY, USED TO CREATE DERIVATIVES, DISTRIBUTED, STORED IN A RETRIEVAL SYSTEM OR TRANSMITTED IN ANY FORM BY ANY MEANS WITHOUT PRIOR WRITTEN PERMISSION OF BARTLETT & WEST ENGINEERS.

Last edit: Dec 05, 2005 by: DDM00439 Drawing name: F:\16000\16073 - OHWM Survey\16073.000\GIS-CADD\16073.000 OHWM Final Project Phase 3.dwg Layout name: 17 Plotted by: JMR01000 Plotted on: Oct 20, 2010 - 3:05pm





T 153N, R 102W  
T 152N, R 103W

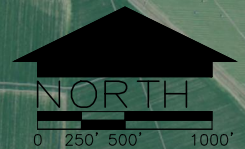

ND STATE LAND DEPARTMENT	
BARTLETT & WEST	
OHWM	MISSOURI RIVER
JMR	JMR
JDL	JDL
16073.003	16073.003
1" = 500'	1" = 500'
10/10	10/10
17	17
17	26

ALL RIGHTS RESERVED. ALL BARTLETT & WEST ENGINEERS PLANS, SPECIFICATIONS AND DRAWINGS ARE PROTECTED UNDER COPYRIGHT LAW, AND NO PART MAY BE COPIED, REPRODUCED, DISPLAYED PUBLICLY, USED TO CREATE DERIVATIVES, DISTRIBUTED, STORED IN A RETRIEVAL SYSTEM OR TRANSMITTED IN ANY FORM BY ANY MEANS WITHOUT PRIOR WRITTEN PERMISSION OF BARTLETT & WEST ENGINEERS.

Least edit: Dec 05, 2005 by: DDM00439 Drawing name: F:\16000\16073 - OHWM Survey\16073.000\GIS-CADD\16073.000 OHWM Final Project Phase 3.dwg Layout name: 20 Plotted by: JMR101000 Plotted on: Oct 20, 2010 - 3:05pm

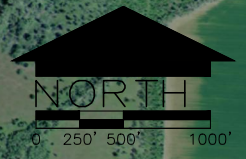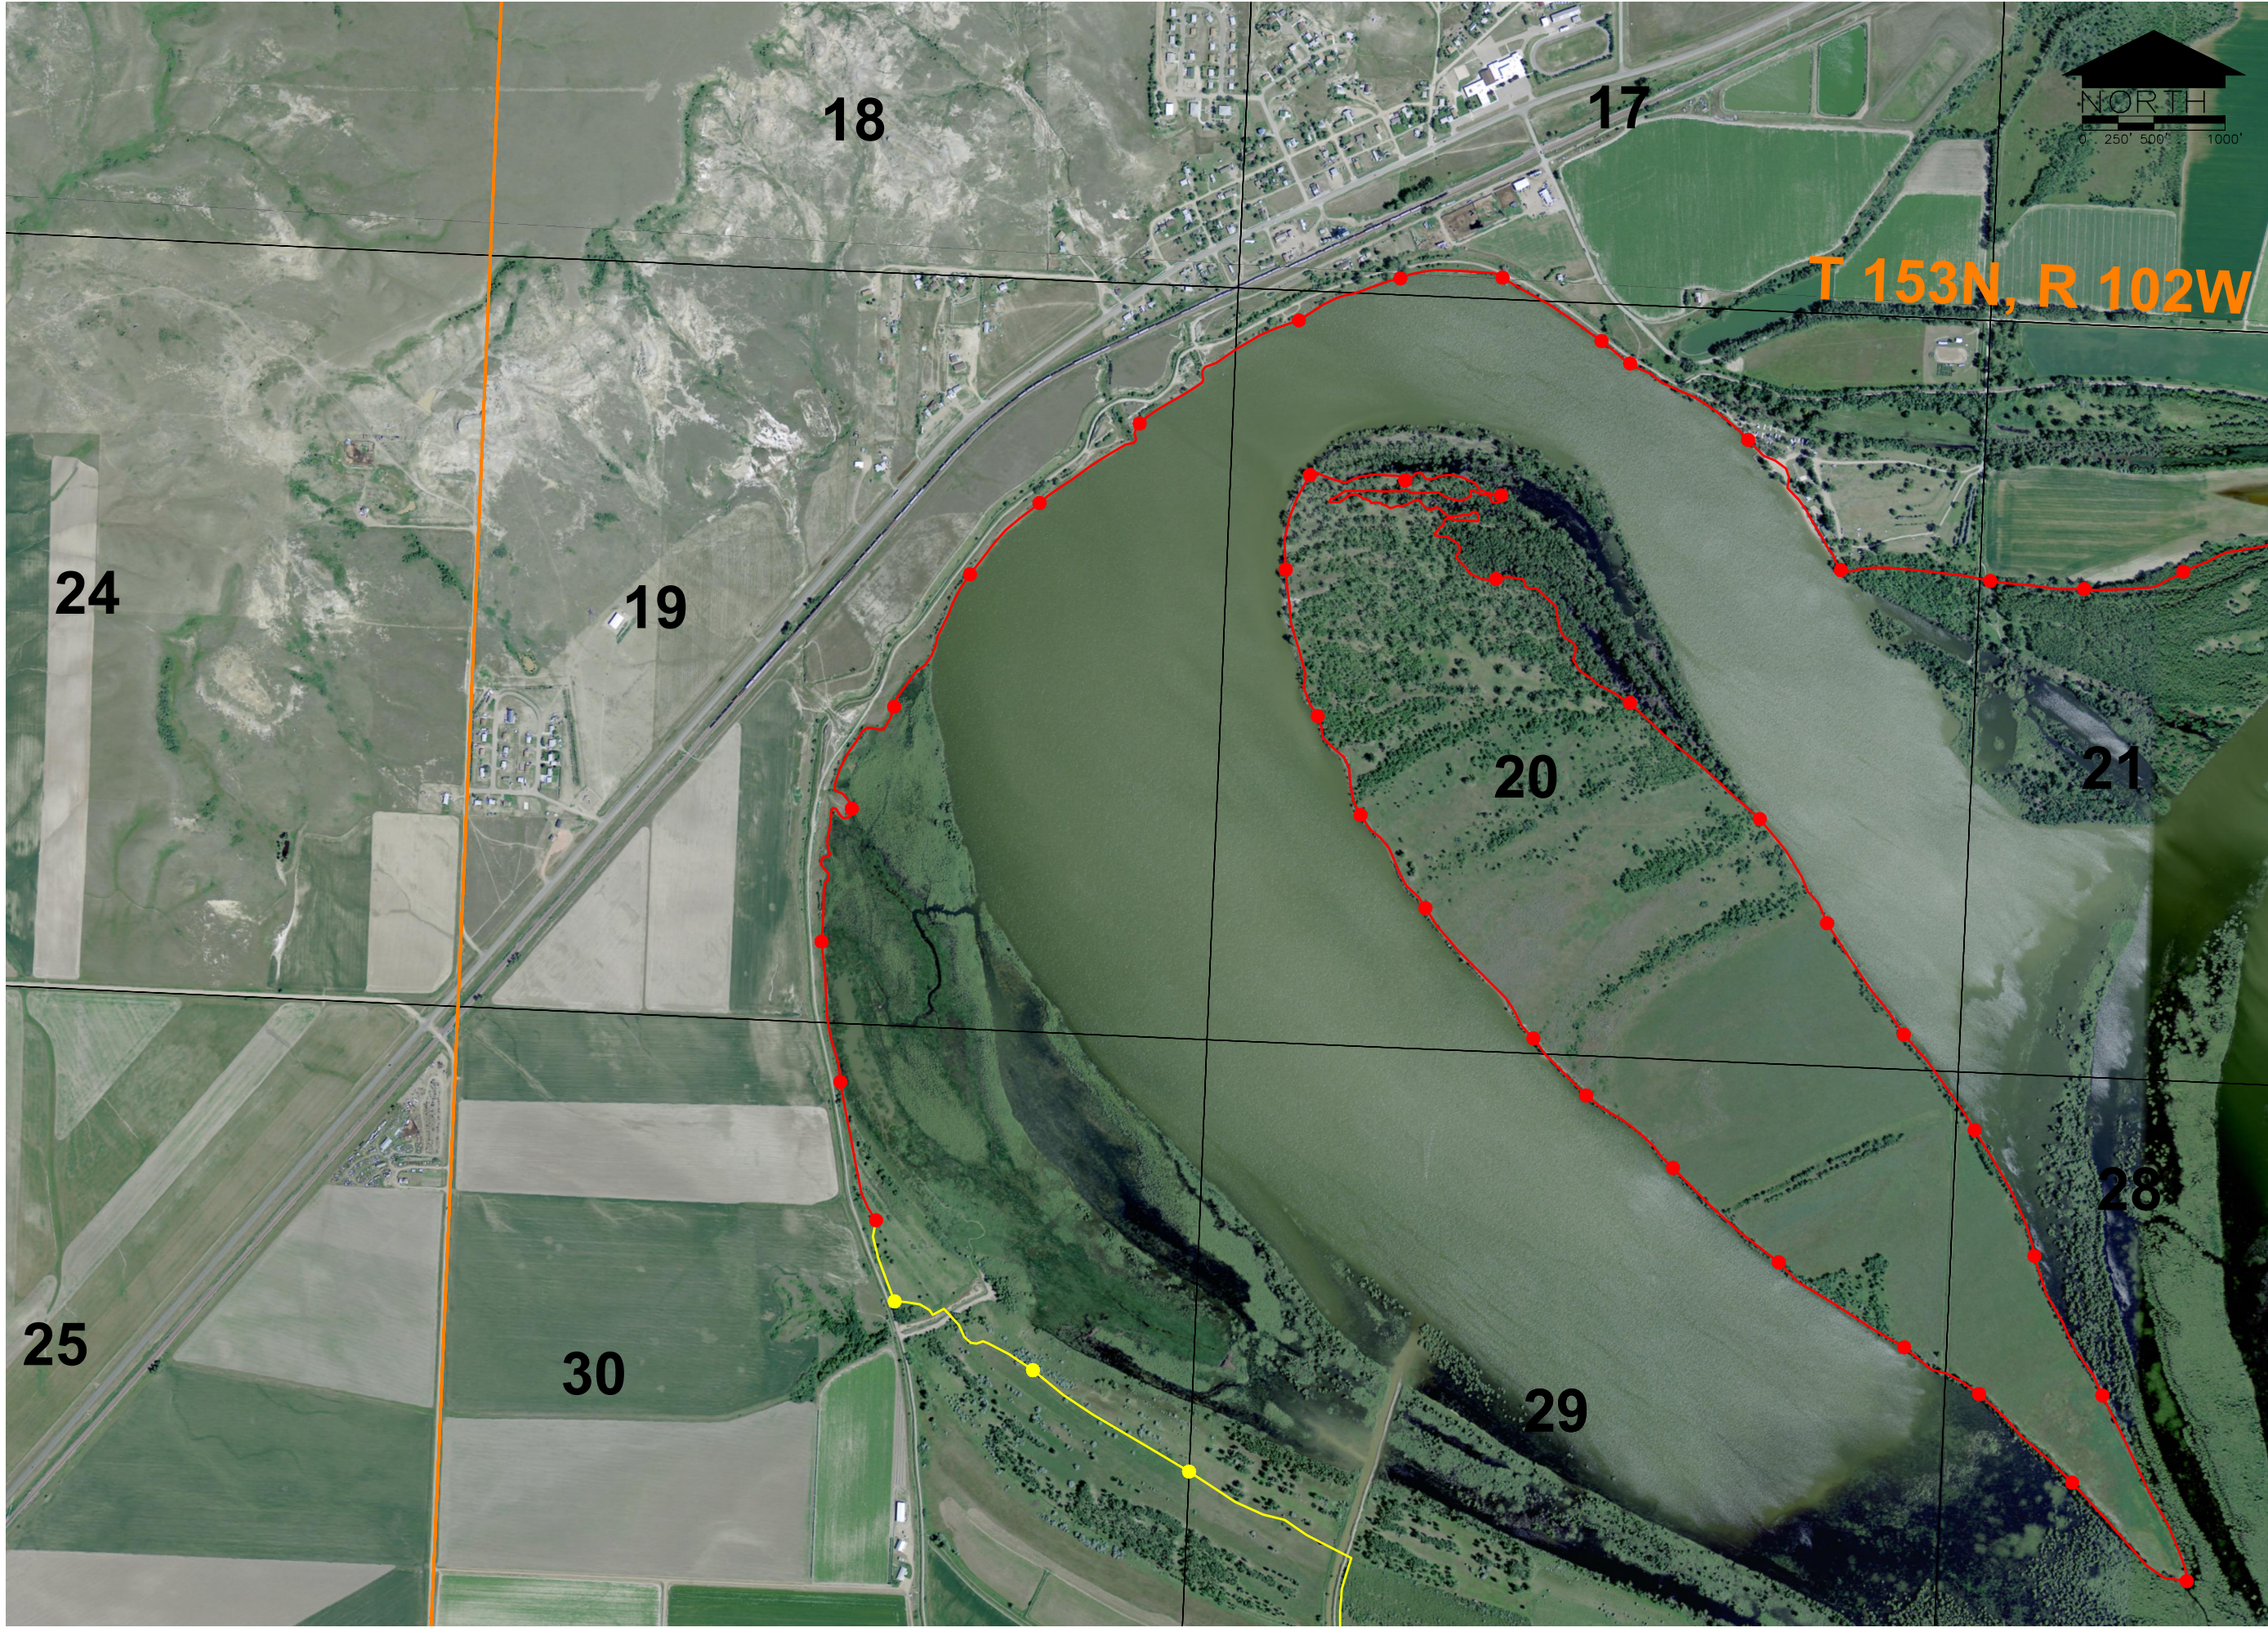

T 153N, R 102W

ND STATE LAND  
DEPARTMENT

BARTLETT & WEST

OHWM  
MISSOURI RIVER

JMR
JMR
JDL
16073.003
1" = 500'
10/10
<b>20</b>
20 of 26

ALL RIGHTS RESERVED. ALL BARTLETT & WEST ENGINEERS PLANS, SPECIFICATIONS AND DRAWINGS ARE PROTECTED UNDER COPYRIGHT LAW, AND NO PART MAY BE COPIED, REPRODUCED, DISPLAYED PUBLICLY, USED TO CREATE DERIVATIVES, DISTRIBUTED, STORED IN A RETRIEVAL SYSTEM OR TRANSMITTED IN ANY FORM BY ANY MEANS WITHOUT PRIOR WRITTEN PERMISSION OF BARTLETT & WEST ENGINEERS.