


Last edit on: Dec 05, 2009 by: DDH000439 Drawing name: F:\16000\16073 - OHWM Survey\16073.000\GIS-CAD\16073.000 OHWM Final Project Phase 3.dwg Layout name: 05 Plotted by: JMR01000 Plotted on: Jan 26, 2011 - 3:39pm

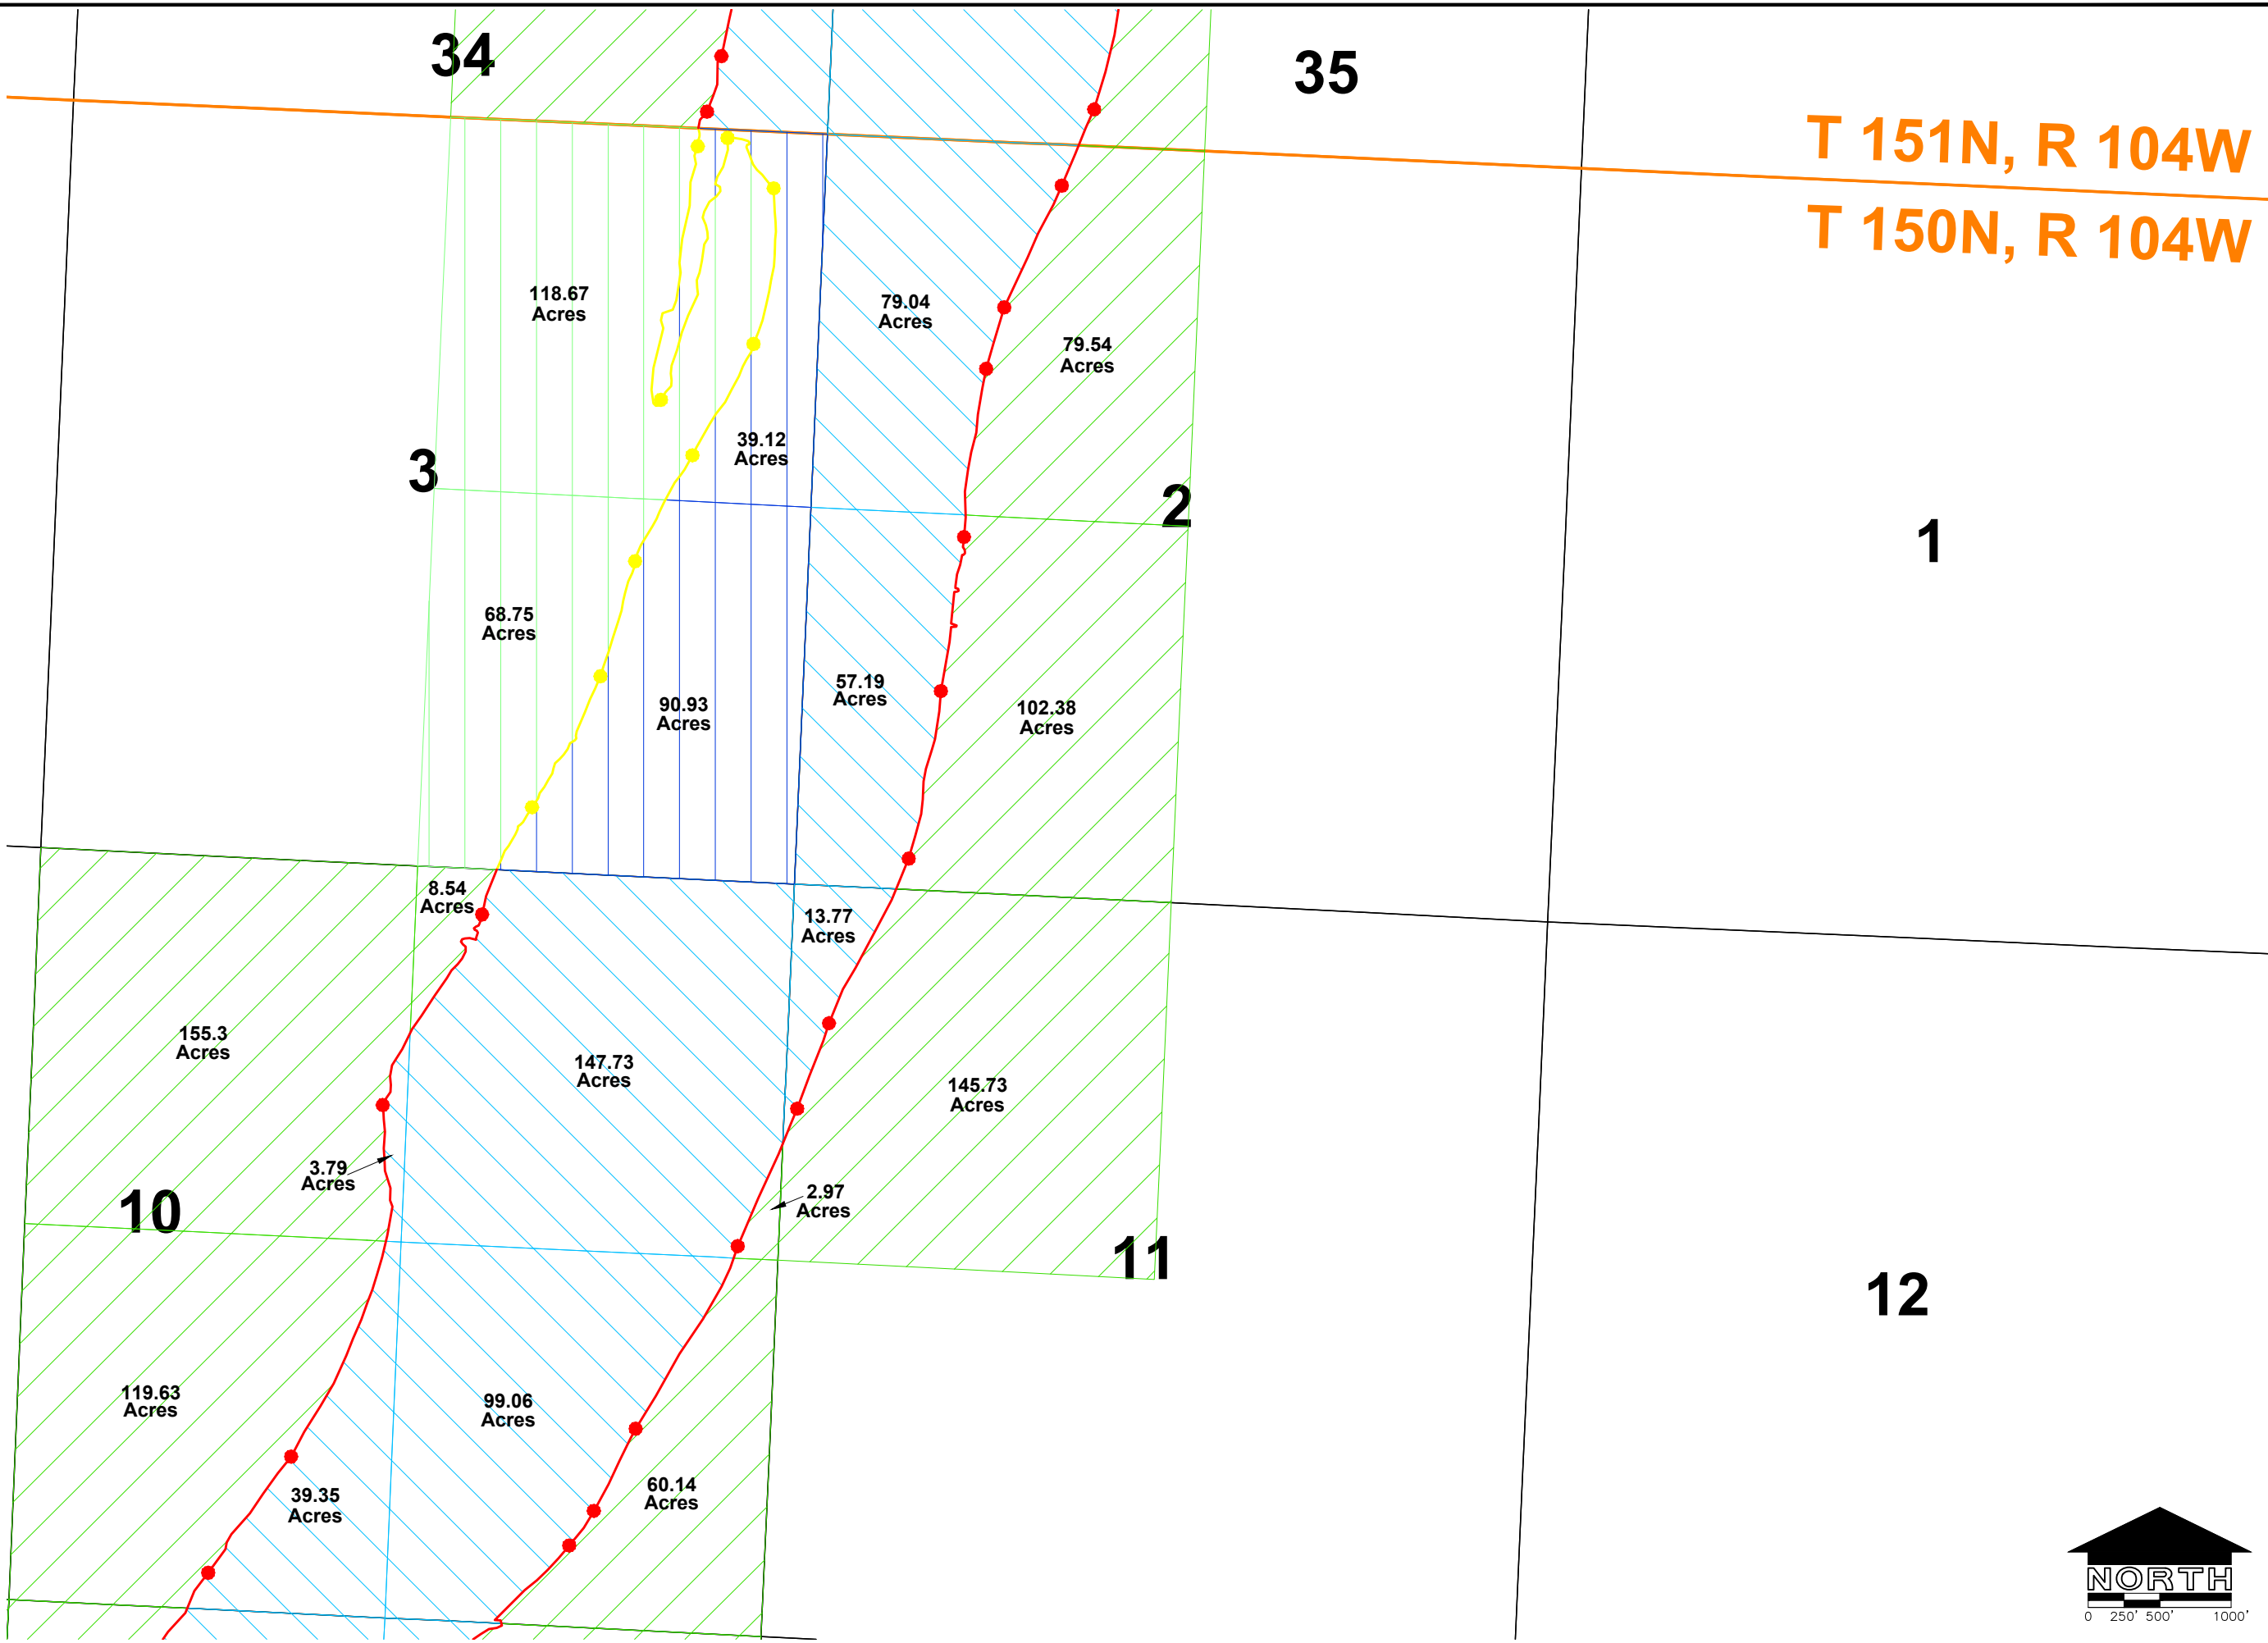


T 151N, R 104W
T 150N, R 104W




BARTLETT & WEST

OHWM
YELLOWSTONE RIVER

DESIGNED BY:	JMR
DRAWN BY:	JMR
APPROVED BY:	JDL
DESIGN PROJ.:	16073.003
CONST PROJ.:	
SCALE:	1" = 500'
DATE:	10/10
SHEET NUMBER:	5
	5 of 26

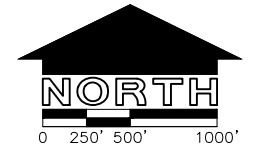

ALL RIGHTS RESERVED. ALL BARTLETT & WEST ENGINEERS PLANS, SPECIFICATIONS AND DRAWINGS ARE PROTECTED UNDER COPYRIGHT LAW, AND NO PART MAY BE COPIED, REPRODUCED, DISPLAYED PUBLICLY, USED TO CREATE DERIVATIVES, DISTRIBUTED, STORED IN A RETRIEVAL SYSTEM OR TRANSMITTED IN ANY FORM BY ANY MEANS WITHOUT PRIOR WRITTEN PERMISSION OF BARTLETT & WEST ENGINEERS.

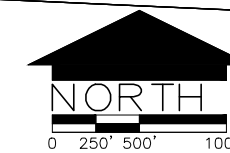

9 10 11 12

T 152N, R 104W

15 14 13
156.59 Acres
137.15 Acres
131.10 Acres
155.21 Acres

16

119.05 Acres
40.9 Acres
149.35 Acres
22.19 Acres
28.53 Acres
4.46 Acres
24.24 Acres
132.78 Acres
138.98 Acres

21 22 23 24
81.36 Acres
78.57 Acres
10.29 Acres
3.09 Acres
126.05 Acres
33.55 Acres
77.86 Acres
80.90 Acres
2.54 Acres
8.14 Acres
45.74 Acres
20.79 Acres
22.31 Acres

Plot: 12, Plotted by: JMR101000, Plotted on: Oct 20, 2010 - 2:58pm




OHWM YELLOWSTONE- MISSOURI RIVER CONFLUENCE


DATE	10/10
SCALE	1" = 500'
PROJECT	16073.003
PREPARED BY	JDL
CHECKED BY	JMR
DATE	10/10
SHEET	12
TOTAL SHEETS	26

ALL RIGHTS RESERVED. ALL BARTLETT & WEST ENGINEERS PLANS, SPECIFICATIONS AND DRAWINGS ARE PROTECTED UNDER COPYRIGHT LAW, AND NO PART MAY BE COPIED, REPRODUCED, DISTRIBUTED, STORED IN A RETRIEVAL SYSTEM OR TRANSMITTED IN ANY FORM BY ANY MEANS WITHOUT PRIOR WRITTEN PERMISSION OF BARTLETT & WEST ENGINEERS.

Plot on: Dec 05, 2009 by: DDM00439 Drawing name: F:\16000\16073 - OHWM Survey\16073.000\GIS-CADD\16073.000 OHWM Final Project Phase 3.dwg Plotted on: Oct 20, 2010 - 2:58pm

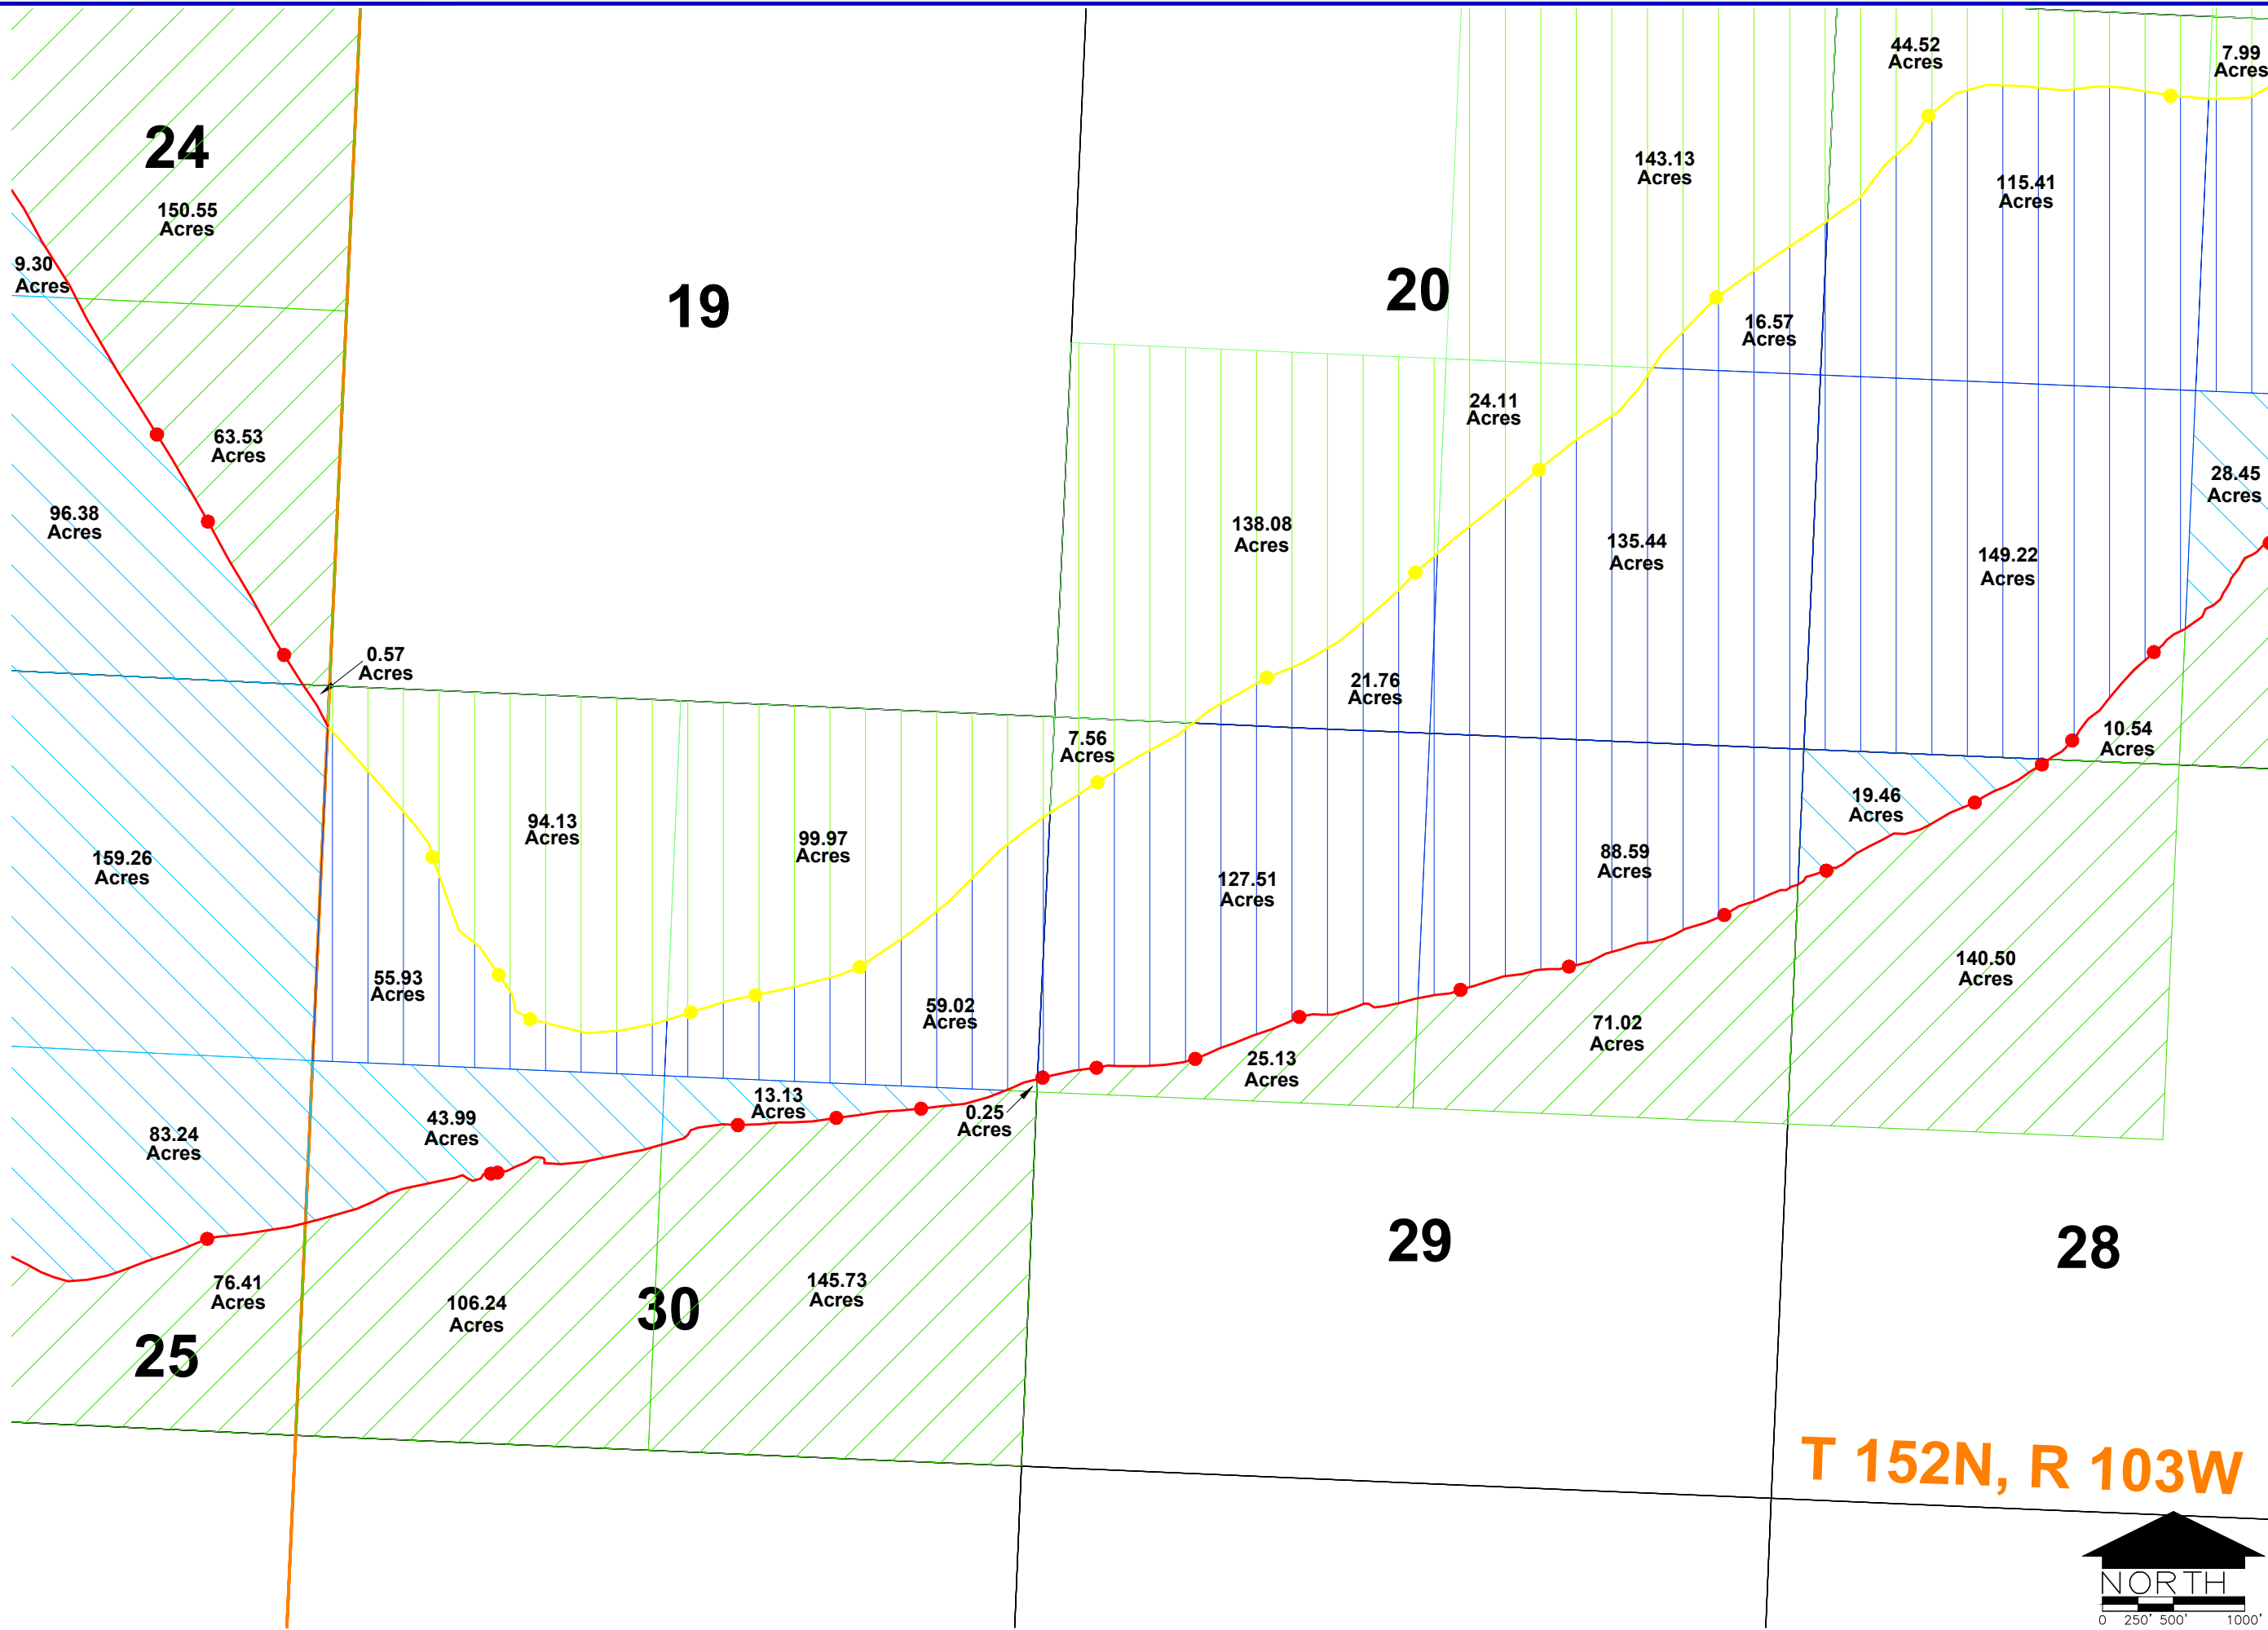

T 152N, R 103W

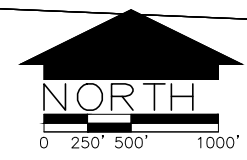

ND STATE LAND DEPARTMENT


BARTLETT & WEST

OHWM MISSOURI RIVER

DATE	JMR
BY	JMR
DATE	JDL
PROJECT	16073.003
SCALE	1" = 500'
DATE	10/10
SHEET	13
TOTAL SHEETS	26

ALL RIGHTS RESERVED. ALL BARTLETT & WEST ENGINEERS PLANS, SPECIFICATIONS AND DRAWINGS ARE PROTECTED UNDER COPYRIGHT LAW, AND NO PART MAY BE COPIED, REPRODUCED, DISPLAYED PUBLICLY, USED TO CREATE DERIVATIVES, DISTRIBUTED, STORED IN A RETRIEVAL SYSTEM OR TRANSMITTED IN ANY FORM BY ANY MEANS WITHOUT PRIOR WRITTEN PERMISSION OF BARTLETT & WEST ENGINEERS.

Plot: 05, Dec 05, 2005 by: DDM00439 Drawing name: F:\16000\16073 - OHWM Survey\16073.000\GIS-CADD\16073.000 OHWM Final Project Phase 3.dwg Plotted on: Oct 20, 2010 - 2:58pm

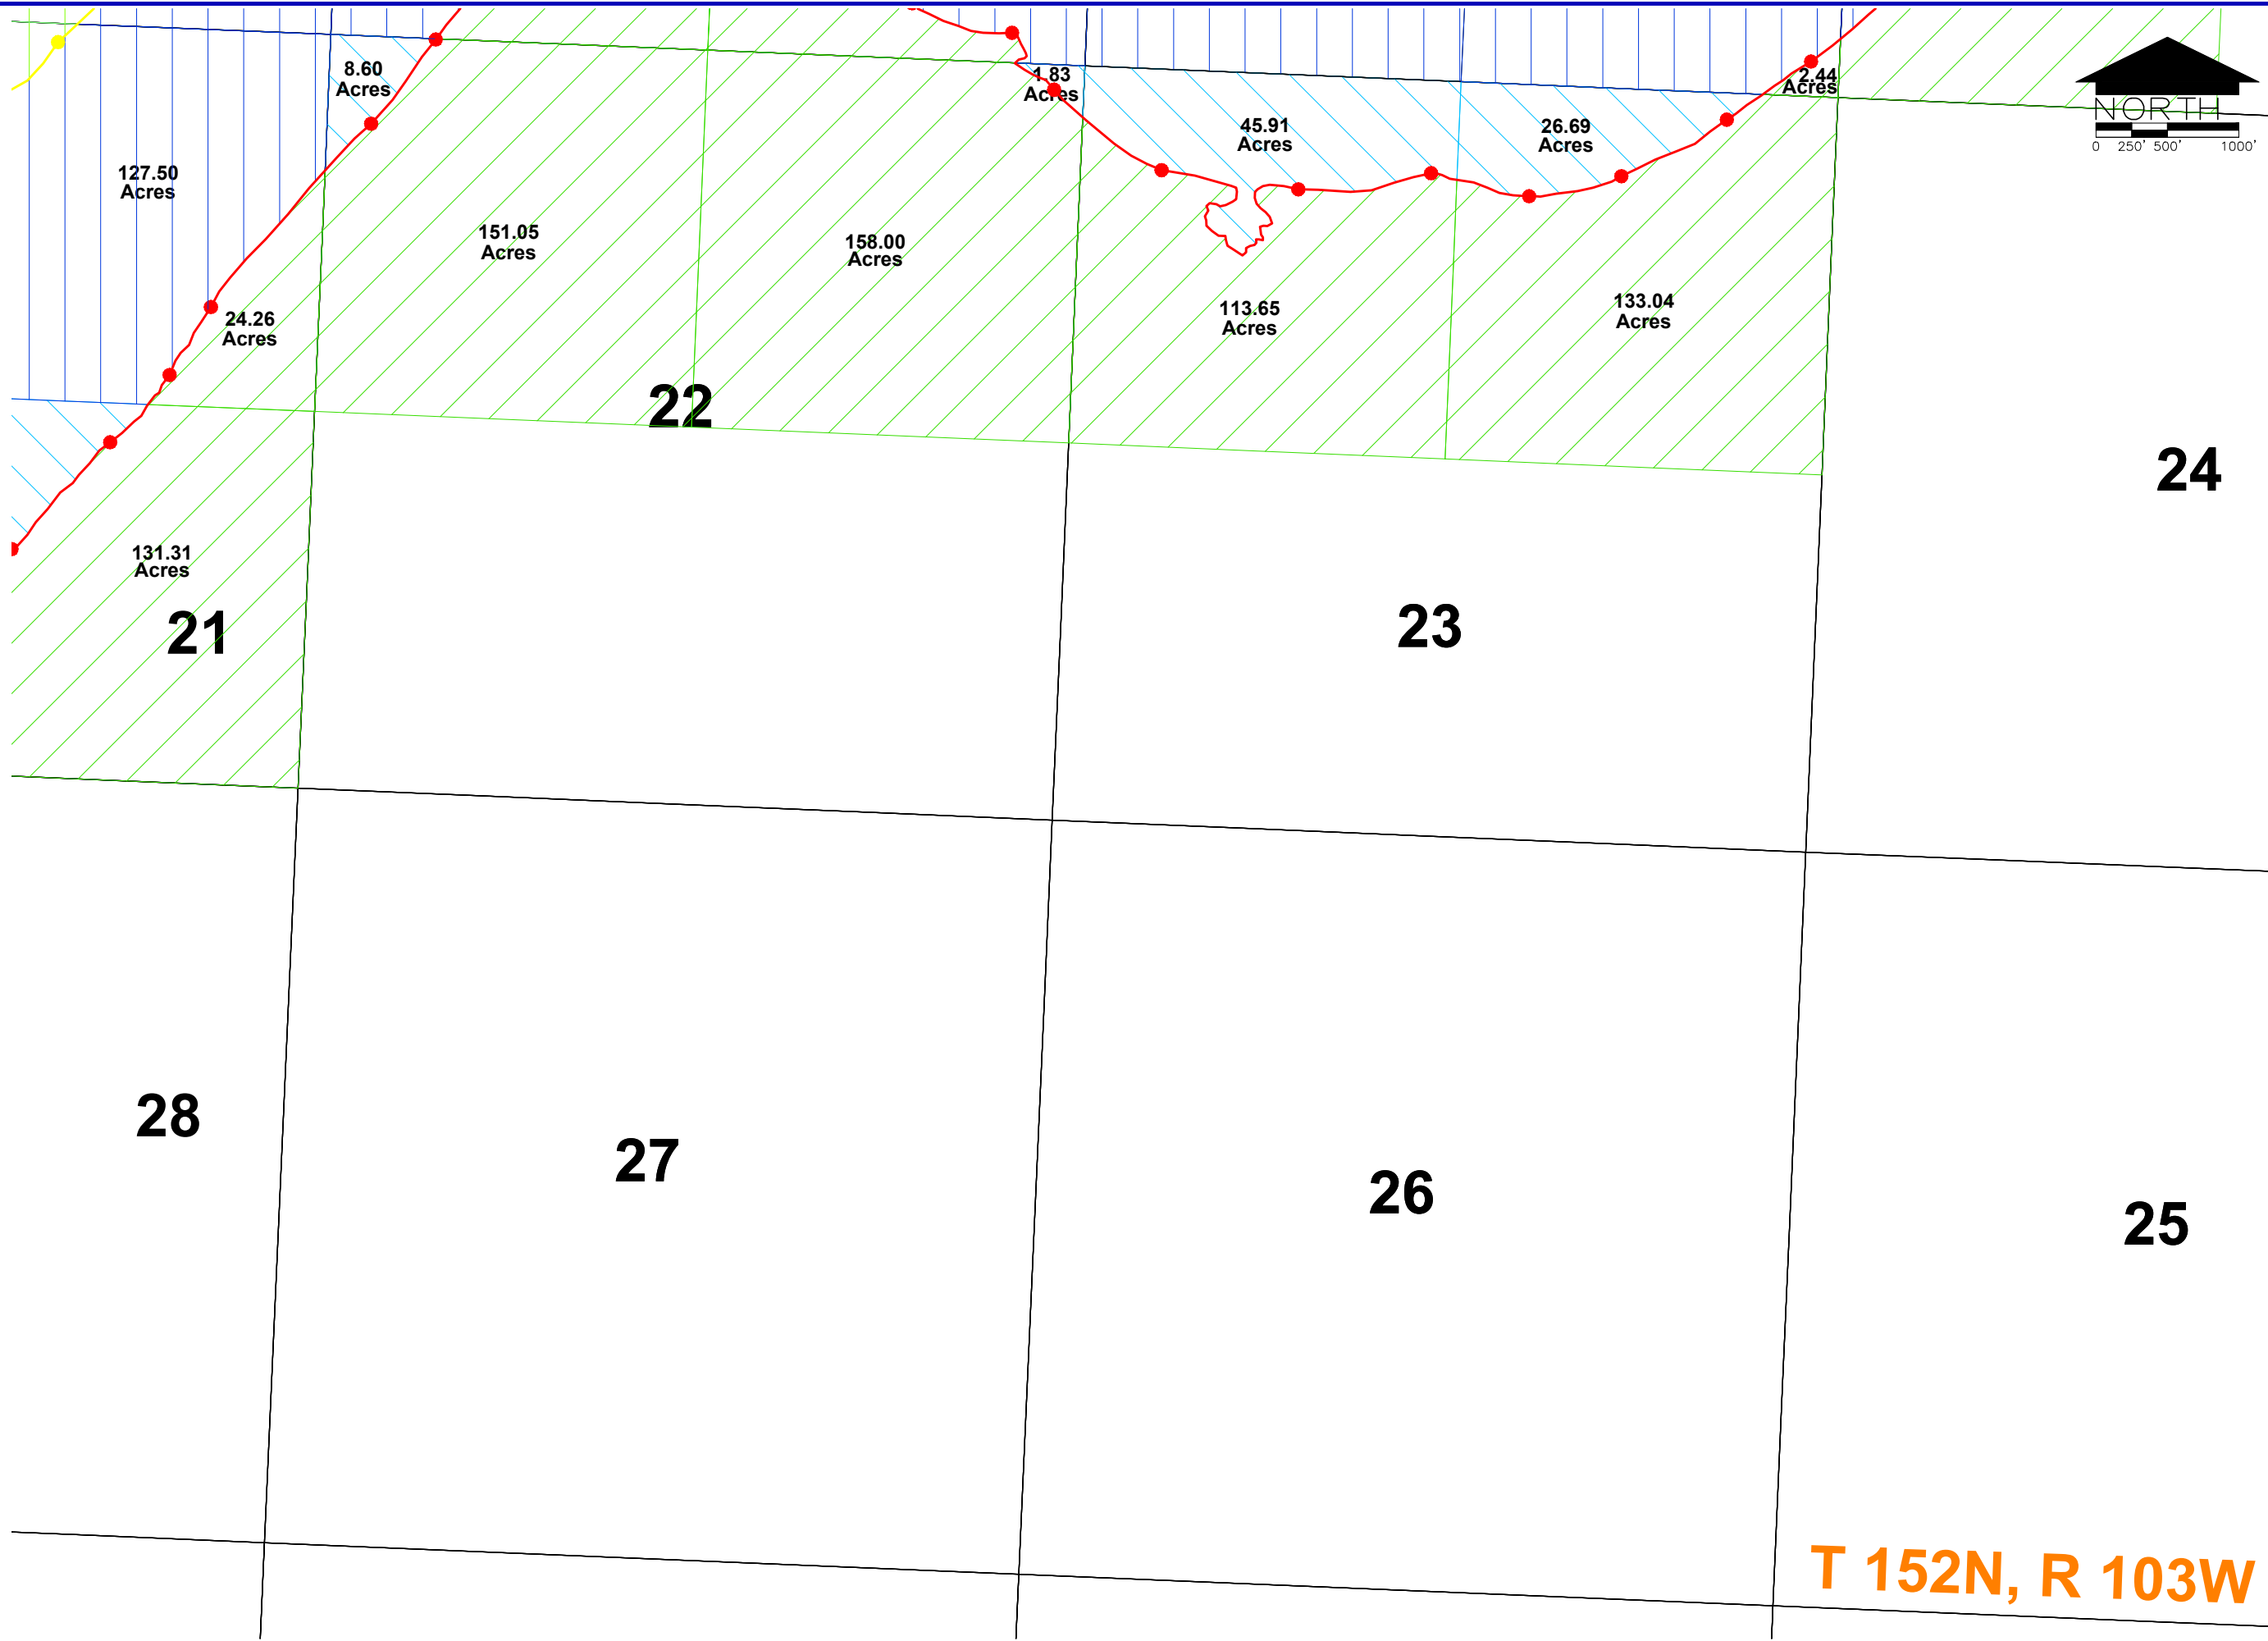


T 152N, R 103W



OHWM
MISSOURI RIVER

DATE	10/10
SCALE	1" = 500'
PROJECT	16073.003
PREPARED BY	JDL
DRAWN BY	JMR
CHECKED BY	JMR
SHEET	14
TOTAL SHEETS	26

ALL RIGHTS RESERVED. ALL BARTLETT & WEST ENGINEERS PLANS, SPECIFICATIONS AND DRAWINGS ARE PROTECTED UNDER COPYRIGHT LAW, AND NO PART MAY BE COPIED, REPRODUCED, DISPLAYED PUBLICLY, USED TO CREATE DERIVATIVES, DISTRIBUTED, STORED IN A RETRIEVAL SYSTEM OR TRANSMITTED IN ANY FORM BY ANY MEANS WITHOUT PRIOR WRITTEN PERMISSION OF BARTLETT & WEST ENGINEERS.

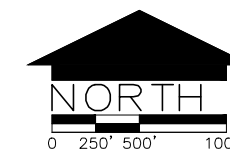


T 152N, R 103W



BARTLETT & WEST

OHWM MISSOURI RIVER

DATE	10/10
SCALE	1" = 500'
PROJECT NO.	16073.003
DESIGNED BY	JDL
DRAWN BY	JMR
CHECKED BY	JMR
DATE	10/10
15	26

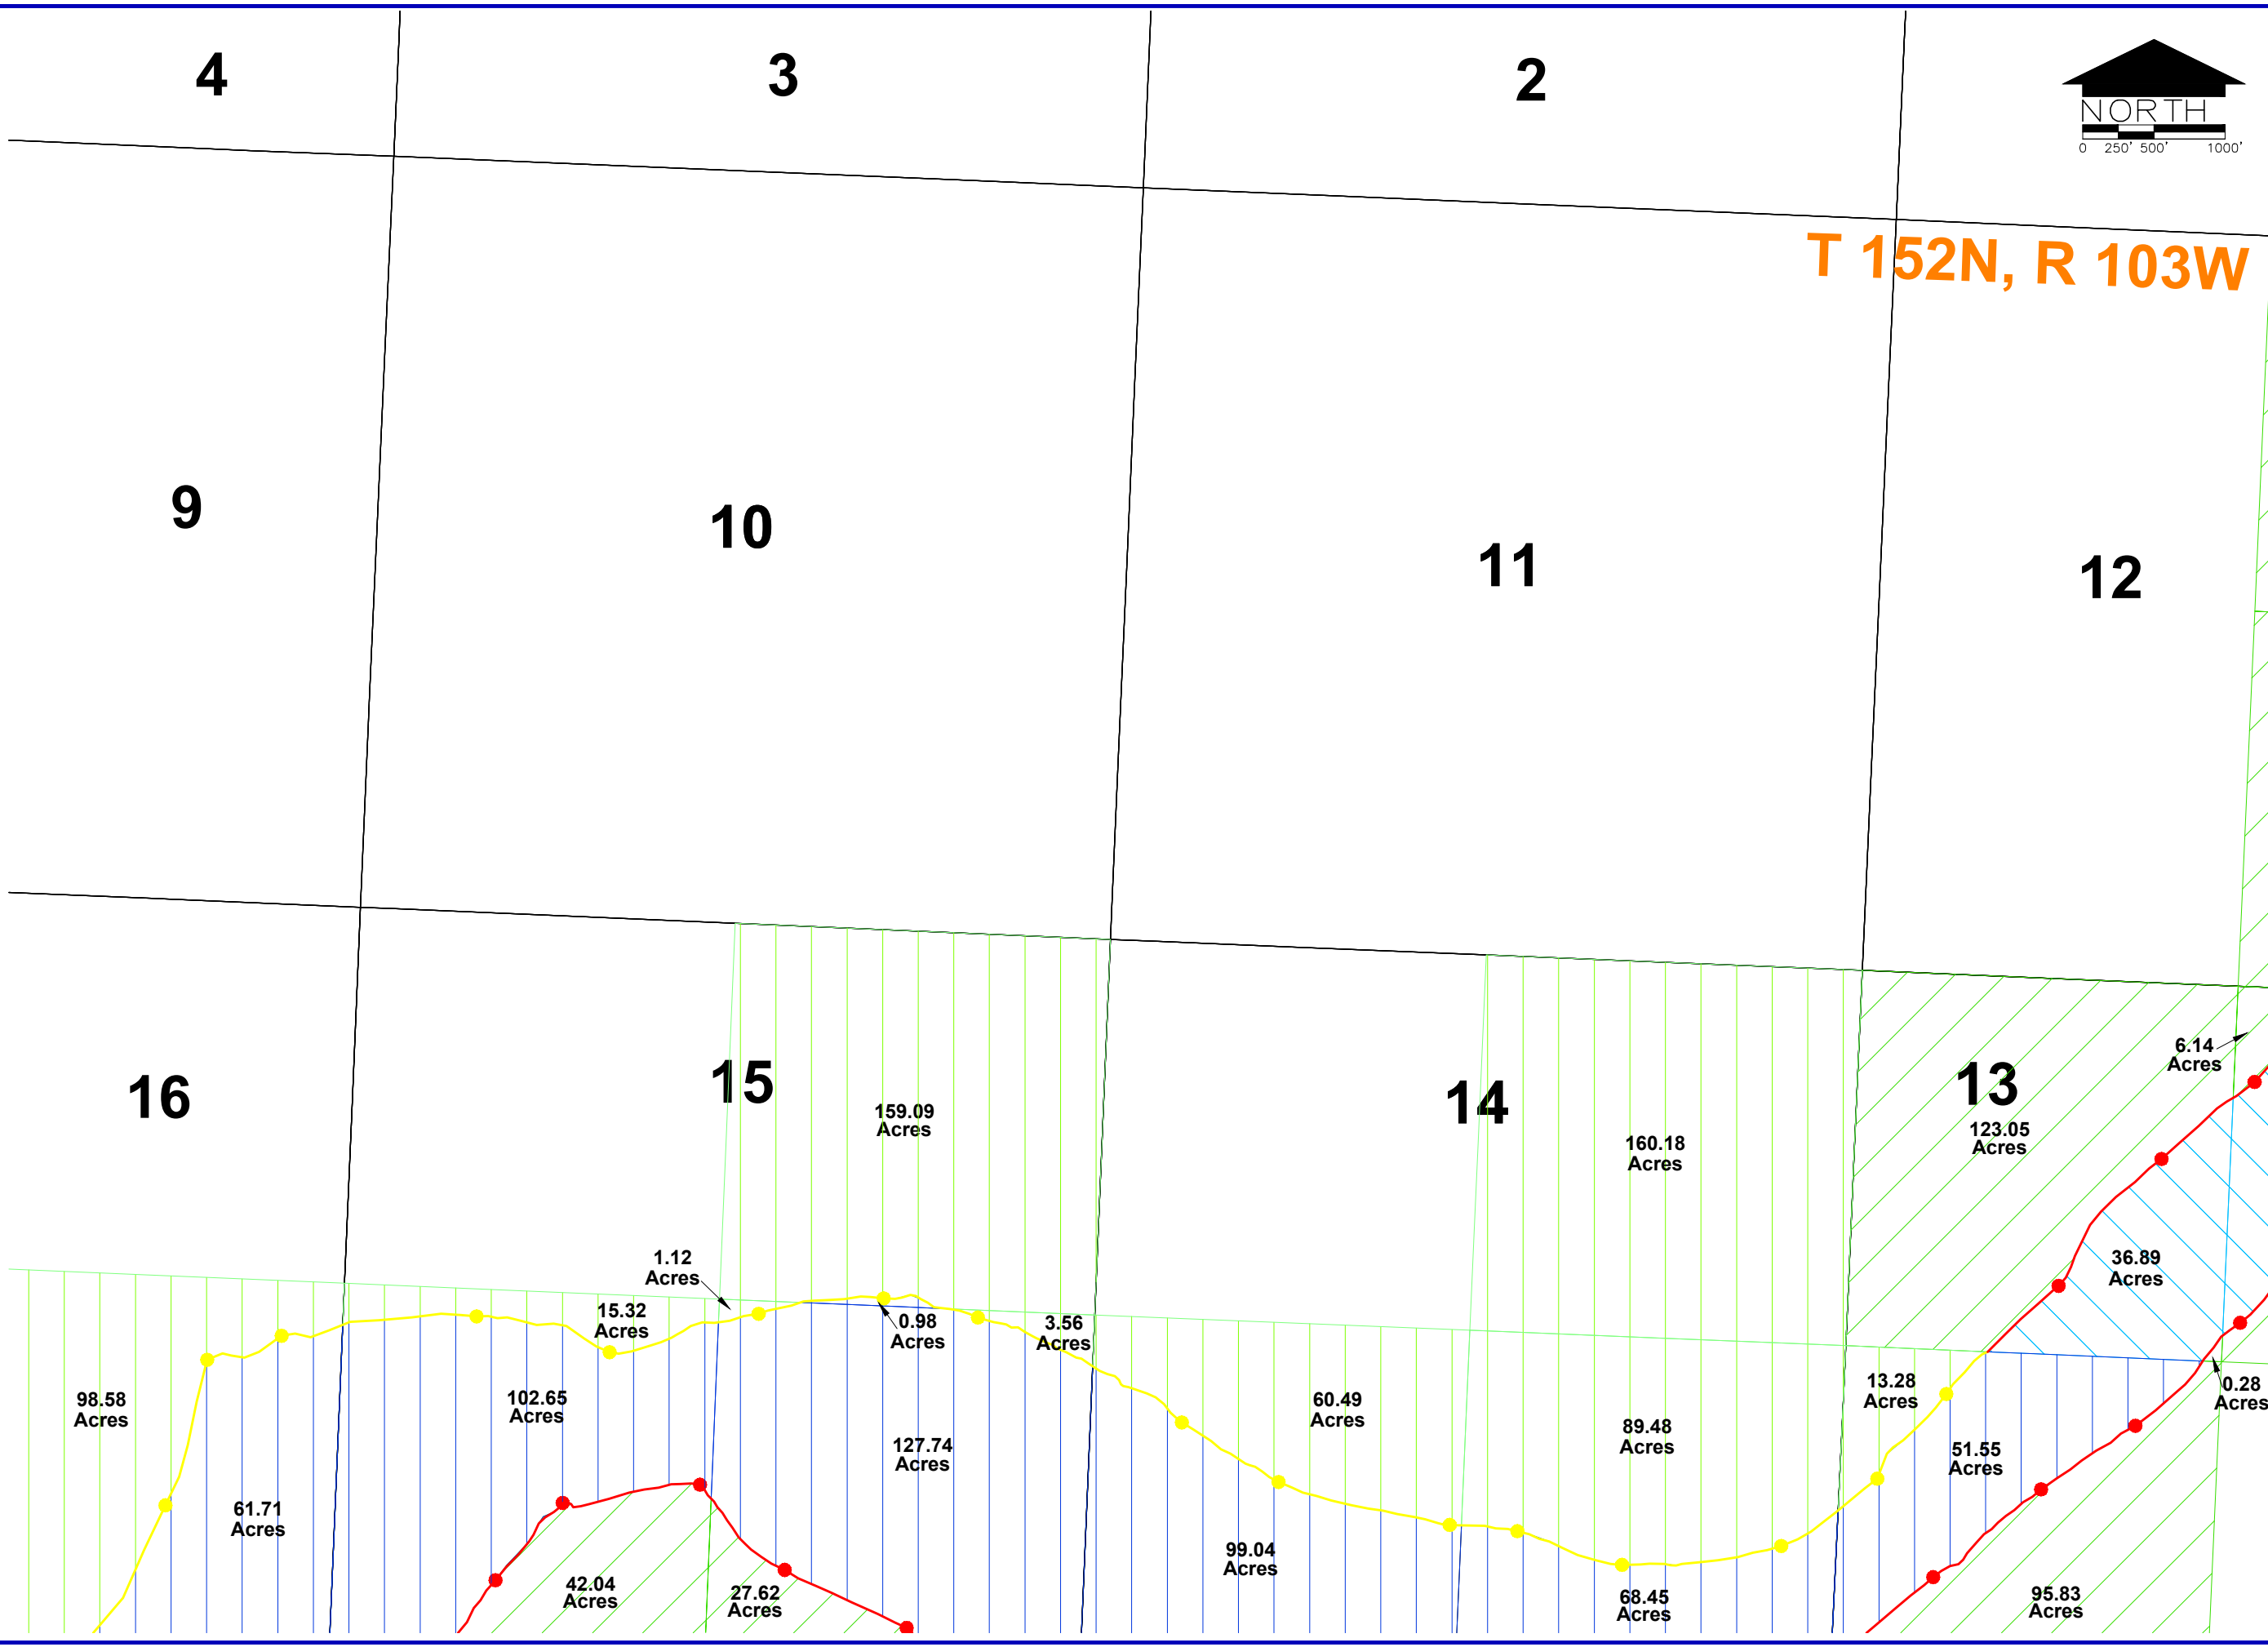

Least edit on: Dec 05, 2005 by: DDM00439 Drawing name: F:\16000\16073 - OHWM Survey\16073.003\GIS-CADD\16073.000 OHWM Final Project Phase 3.dwg Layout name: 15 Plotted by: JMR101000 Plotted on: Oct 20, 2010 - 2:56pm

ALL RIGHTS RESERVED. ALL BARTLETT & WEST ENGINEERS PLANS, SPECIFICATIONS AND DRAWINGS ARE PROTECTED UNDER COPYRIGHT LAW, AND NO PART MAY BE COPIED, REPRODUCED, DISPLAYED PUBLICLY, USED TO CREATE DERIVATIVES, DISTRIBUTED, STORED IN A RETRIEVAL SYSTEM OR TRANSMITTED IN ANY FORM BY ANY MEANS WITHOUT PRIOR WRITTEN PERMISSION OF BARTLETT & WEST ENGINEERS.

Plot on: Dec 05, 2005 by: DDM00439 Drawing name: F:\16000\16073 - OHWM Survey\16073.000\GIS-CADD\16073.000 OHWM Final Project Phase 3.dwg Plotted by: JMR101000 Plotted on: Oct 20, 2010 - 2:57pm

16

4

30

31

3

80.46 Acres

54.13 Acres

32

143.60 Acres

28

7.73 Acres

21.54 Acres


138.17 Acres

33

T 153N, R 102W
T 152N, R 103W

2


1

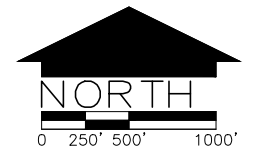


OHWM MISSOURI RIVER

JMR
JMR
JDL
16073.003
1" = 500'
10/10

ALL RIGHTS RESERVED. ALL BARTLETT & WEST ENGINEERS PLANS, SPECIFICATIONS AND DRAWINGS ARE PROTECTED UNDER COPYRIGHT LAW, AND NO PART MAY BE COPIED, REPRODUCED, DISPLAYED PUBLICLY, USED TO CREATE DERIVATIVES, DISTRIBUTED, STORED IN A RETRIEVAL SYSTEM OR TRANSMITTED IN ANY FORM BY ANY MEANS WITHOUT PRIOR WRITTEN PERMISSION OF BARTLETT & WEST ENGINEERS.

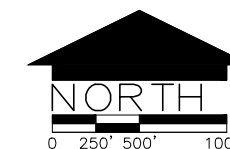

T 153N, R 102W

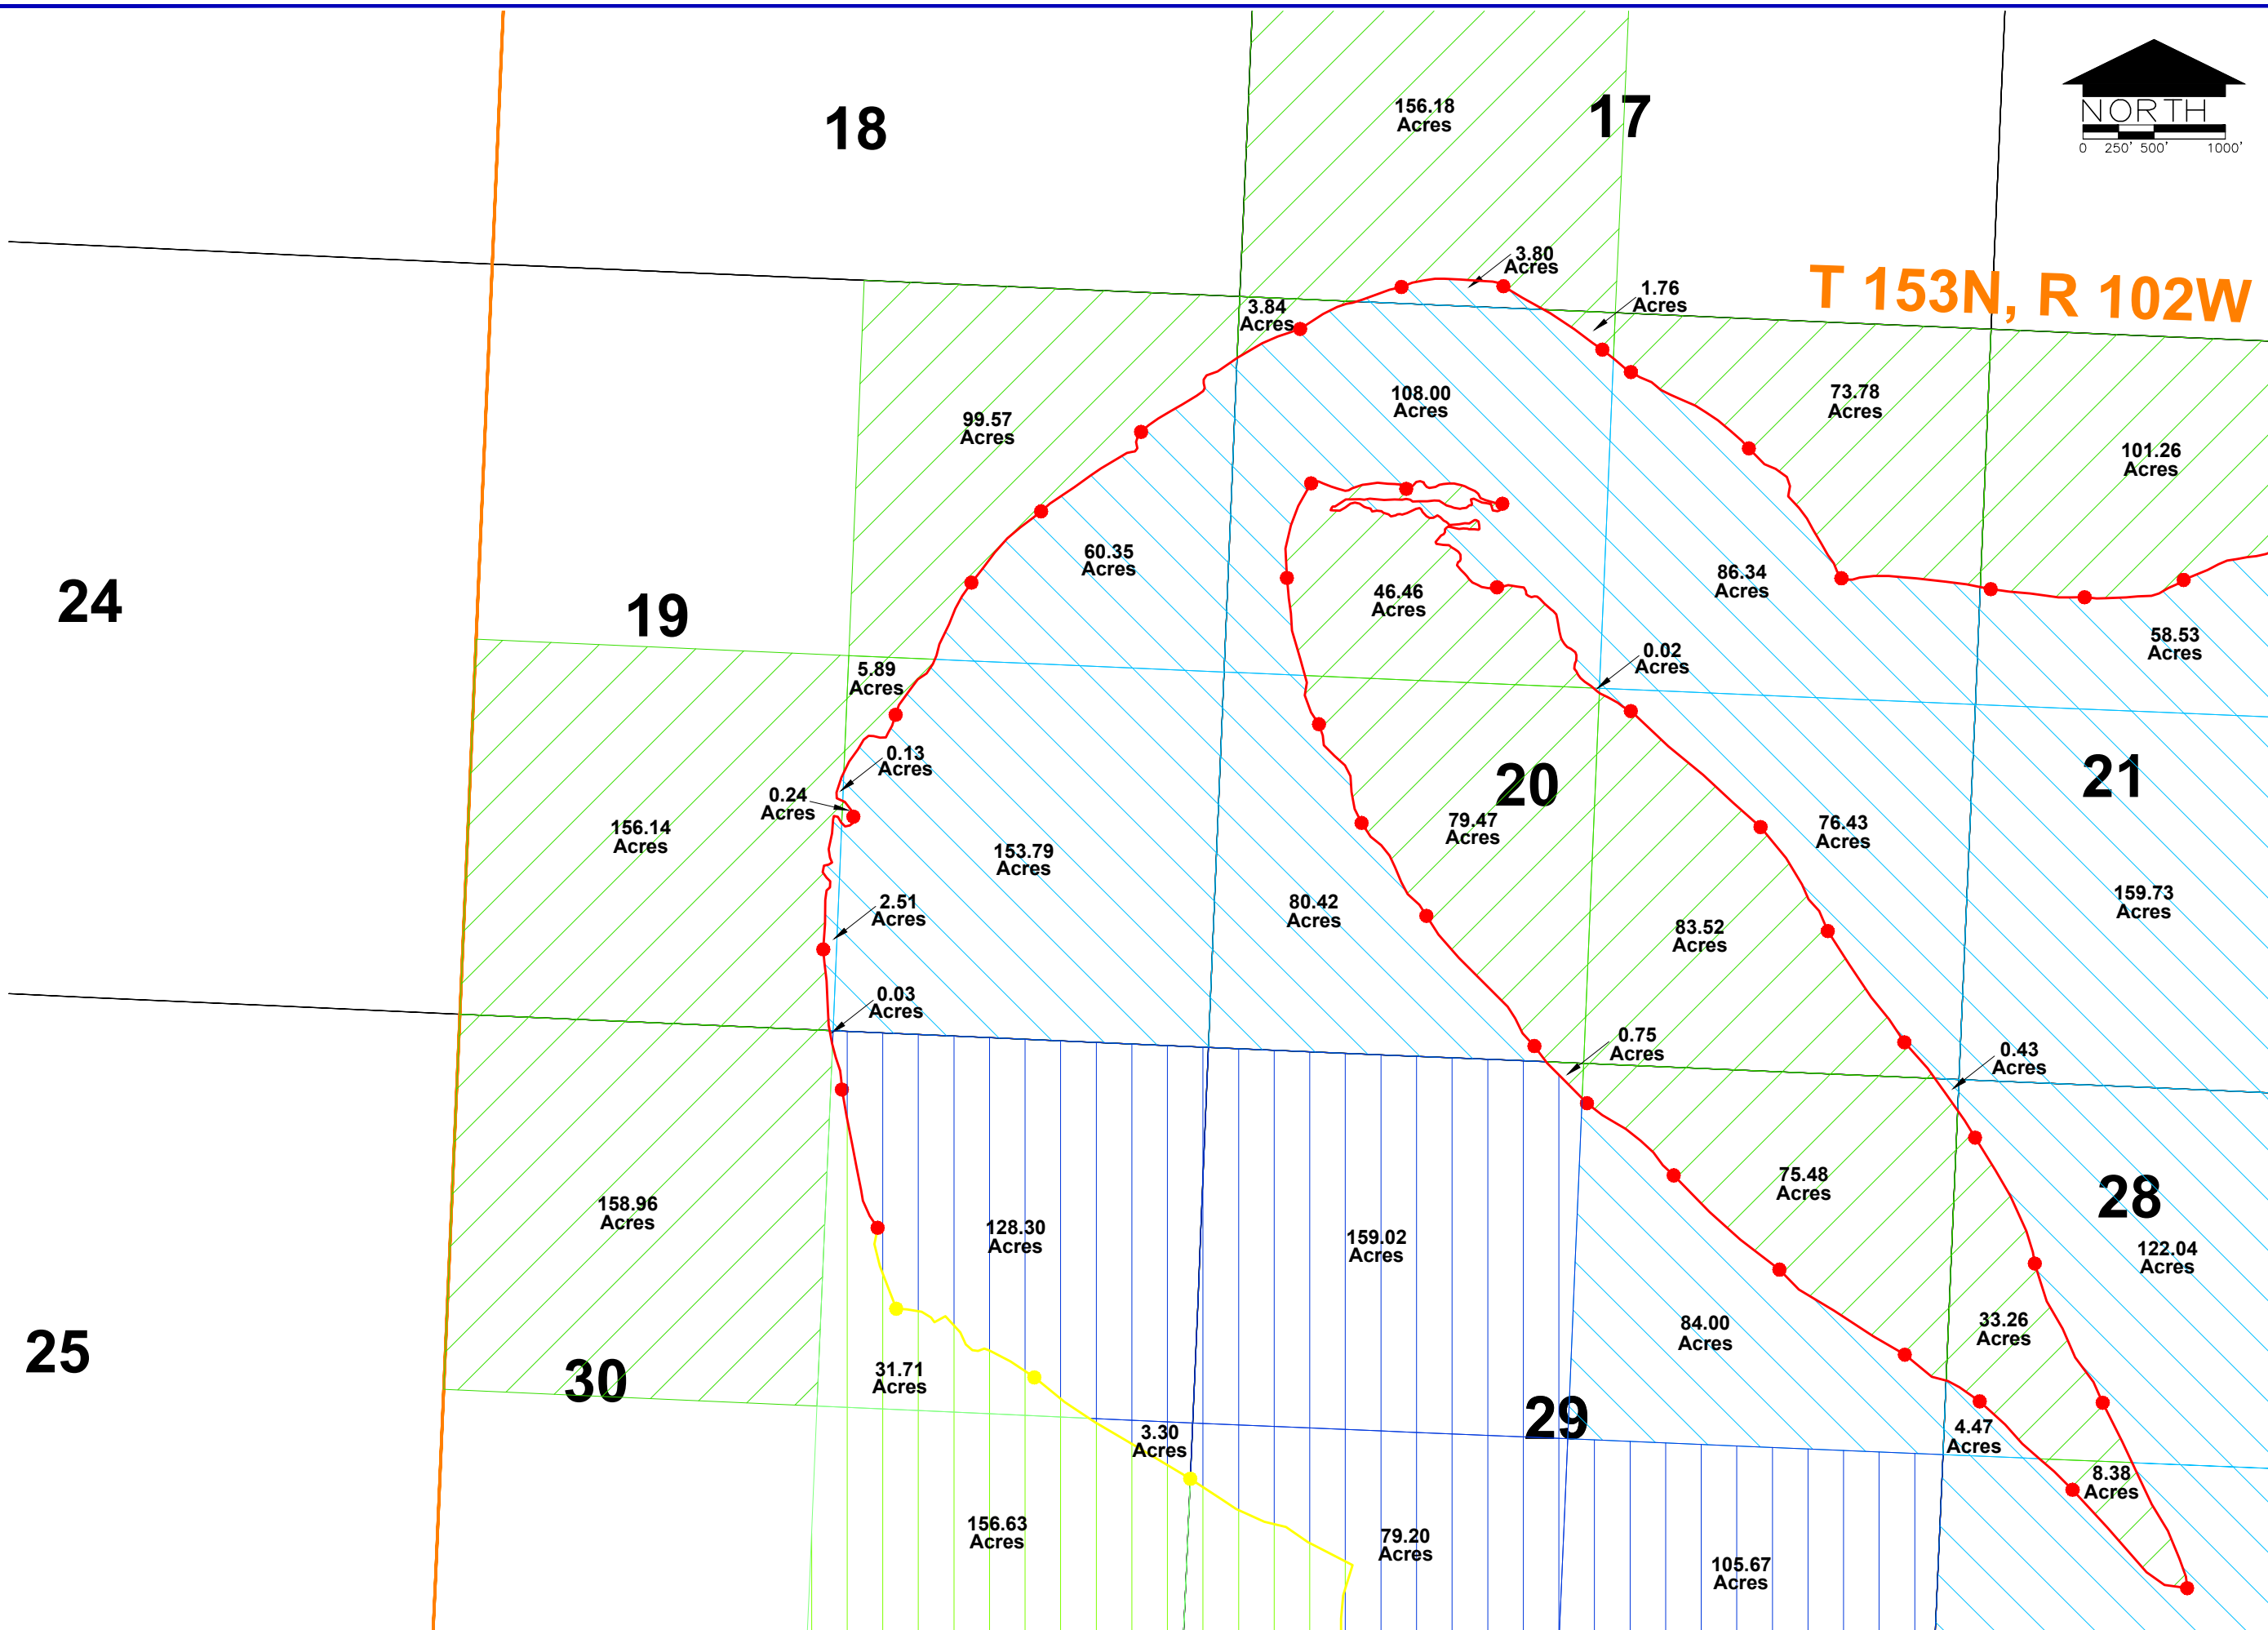

Least edit on: Dec 05, 2005 by: DDMD0439 Drawing name: F:\16000\16073 - OHWM Survey\16073.000\GIS-CADD\16073.000 OHWM Final Project Phase 3.dwg Layout name: 20 Plotted on: Oct 20, 2010 - 2:57pm

ND STATE LAND DEPARTMENT

BARTLETT & WEST

OHWM MISSOURI RIVER

DATE	JMR
BY	JMR
CHECKED	JDL
PROJECT	16073.003
SCALE	1" = 500'
DATE	10/10
SHEET	20
TOTAL SHEETS	26

ALL RIGHTS RESERVED. ALL BARTLETT & WEST ENGINEERS PLANS, SPECIFICATIONS AND DRAWINGS ARE PROTECTED UNDER COPYRIGHT LAW, AND NO PART MAY BE COPIED, REPRODUCED, DISPLAYED PUBLICLY, USED TO CREATE DERIVATIVES, DISTRIBUTED, STORED IN A RETRIEVAL SYSTEM OR TRANSMITTED IN ANY FORM BY ANY MEANS WITHOUT PRIOR WRITTEN PERMISSION OF BARTLETT & WEST ENGINEERS.